


ФАСАД М1:100

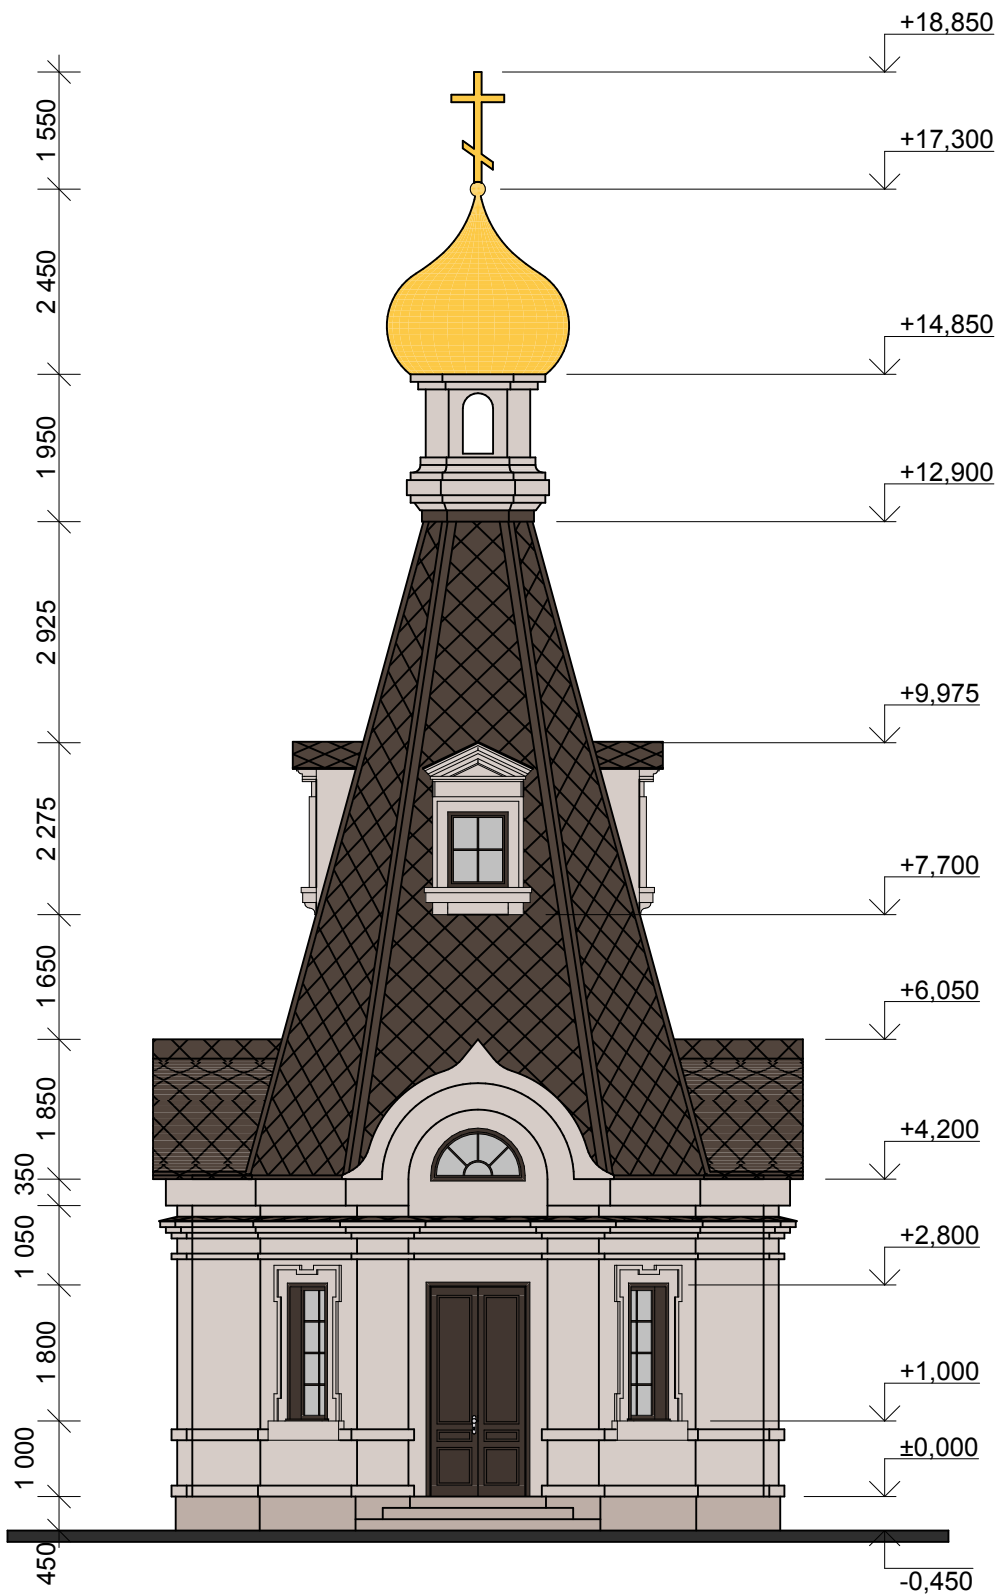

ПЛАН М1:100

