



LIGHT TRACKS LEGEND

Symbol	Manufacturer	Description	Article	Qty
	NORDIC LIGHT	NLP Suspended 3-Circuit track system Color BLACK RAL 9005 Height from floor: 300 cm	Varies	
	NORDIC LIGHT	NLP Suspended 3-Circuit track system Color BLACK RAL 9005 Height from floor: 350 cm	Varies	
	NORDIC LIGHT	NLP Suspended 3-Circuit track system Color BLACK RAL 9005 Height from floor: 400 cm	Varies	
	NORDIC LIGHT	NLP Suspended 3-Circuit track system Color BLACK RAL 9005 Height from floor: 430 cm	Varies	


FALSE CEILING LEGEND

Symbol	Code	Manufacturer	Description	Qty
	C1	HIMMEL	CEILING SYSTEM made of a suspended primary metal grid and wooden effect metal baffles H 350 cm from floor Finish: S1015 STRUCTURED PINE PARALLEL BAFFLES	
			ATELIERS AREA	270 sqm
			MIDROOM AREA	/ sqm
	C2	HIMMEL	CEILING SYSTEM made of a suspended primary metal grid and wooden effect metal baffles H 350 cm from floor Finish: S1015 STRUCTURED PINE DIVERGENT BAFFLES	646 sqm
	C3	/	FALCE CEILING to be define. H 350 cm from floor Finish: to be define	/ sqm
			BACK AREA	96.5 sqm
	/	/	SUSPENDED CAGE 120 x 3 cm see detail	60 pcs
	W2	/	WOODEN SLATS FREEZE Finish: STRUCTURED PINE, matt finishing Single elements dim. 4 x 10 x 150 cm / Step dim. 8 cm OPTION: DIGITAL GRAPHIC PRINT h.350 to 500 cm from floor	133 lm
	W3	/	SUSPENDED STRUCTURE Finish: METAL BOX ON BOTH SIDES RED PAINTED See Detail	115 lm

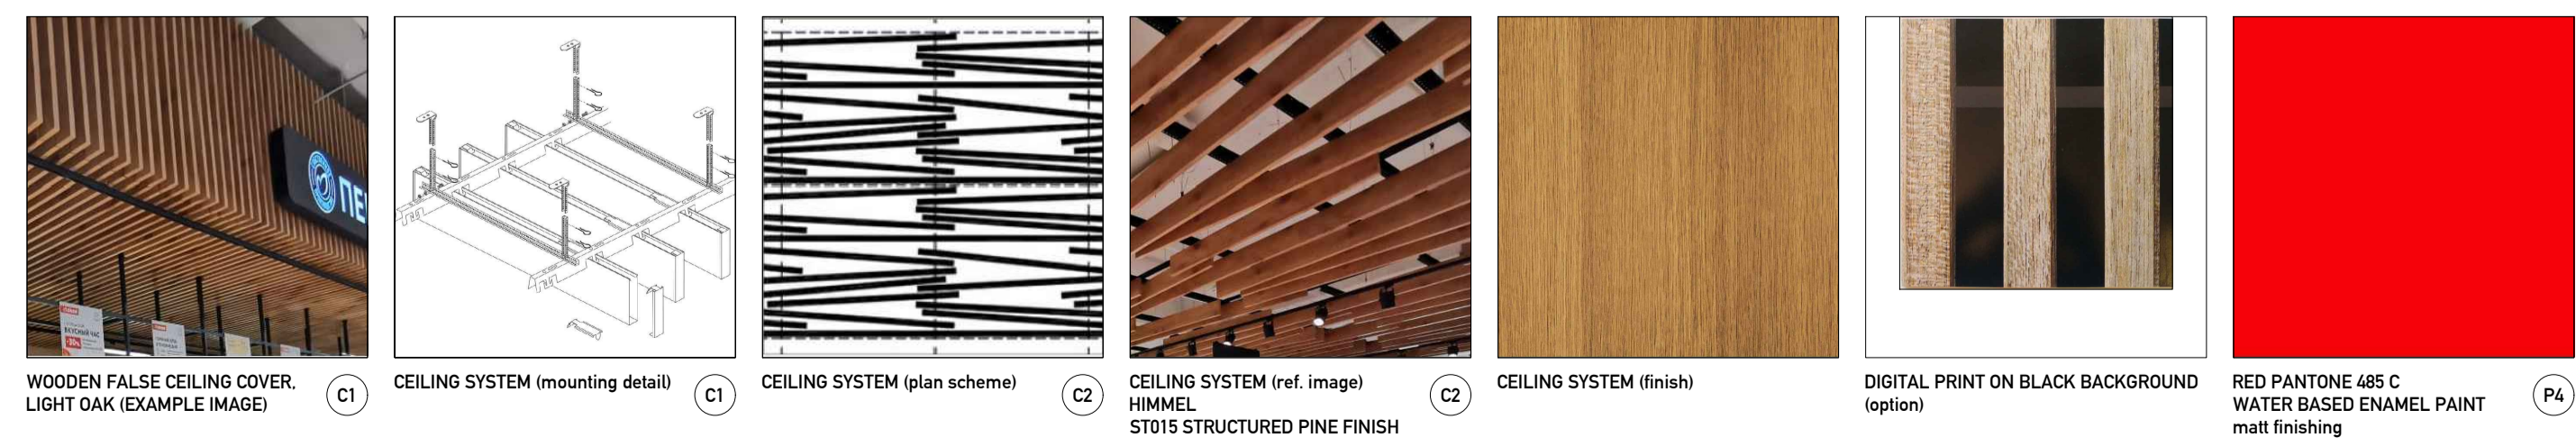


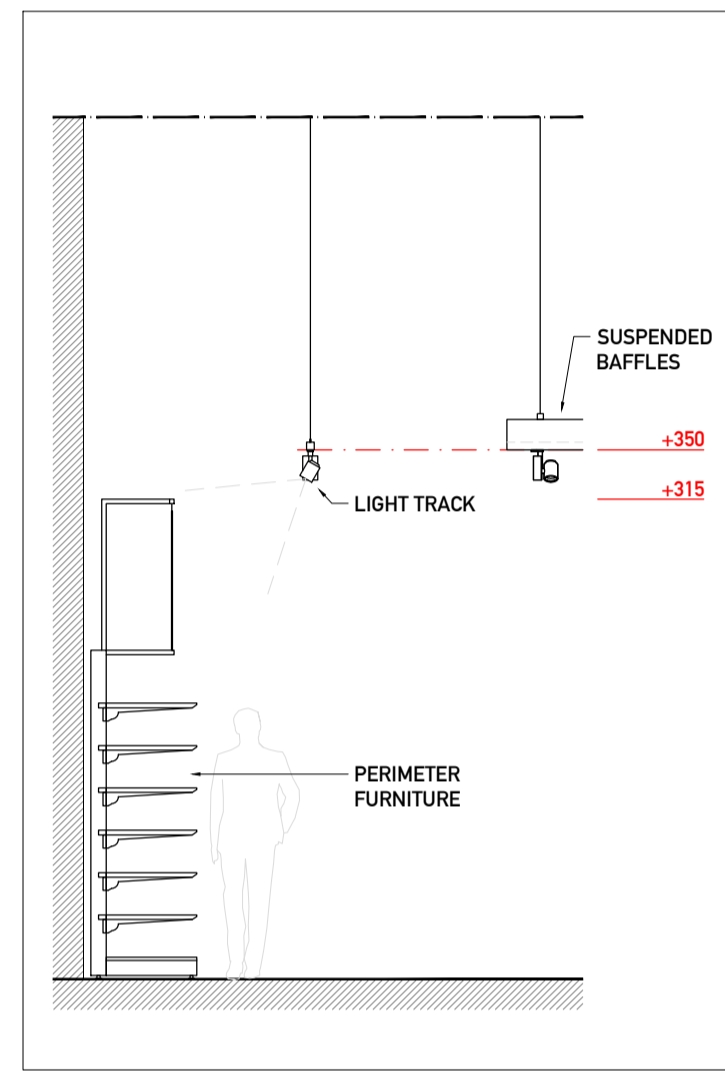


SECTION A - TYPICAL PERIMETER SECTION WITH FALSE CEILING
scale 1:50

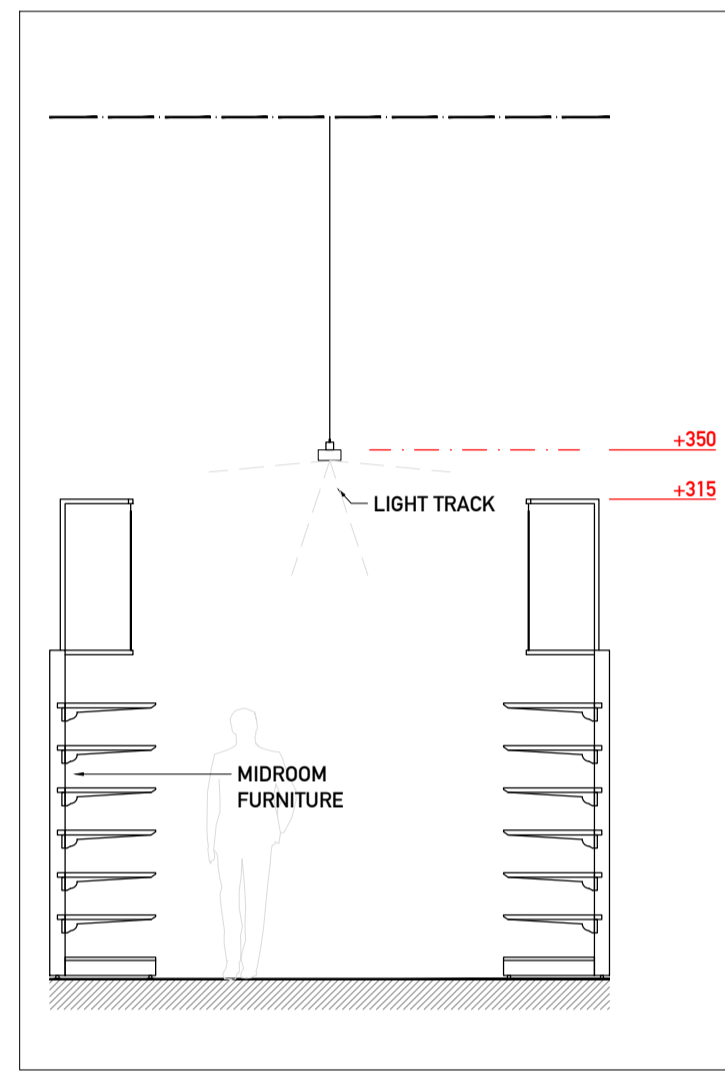


SECTION B - TYPICAL MIDROOM SECTION
scale 1:50

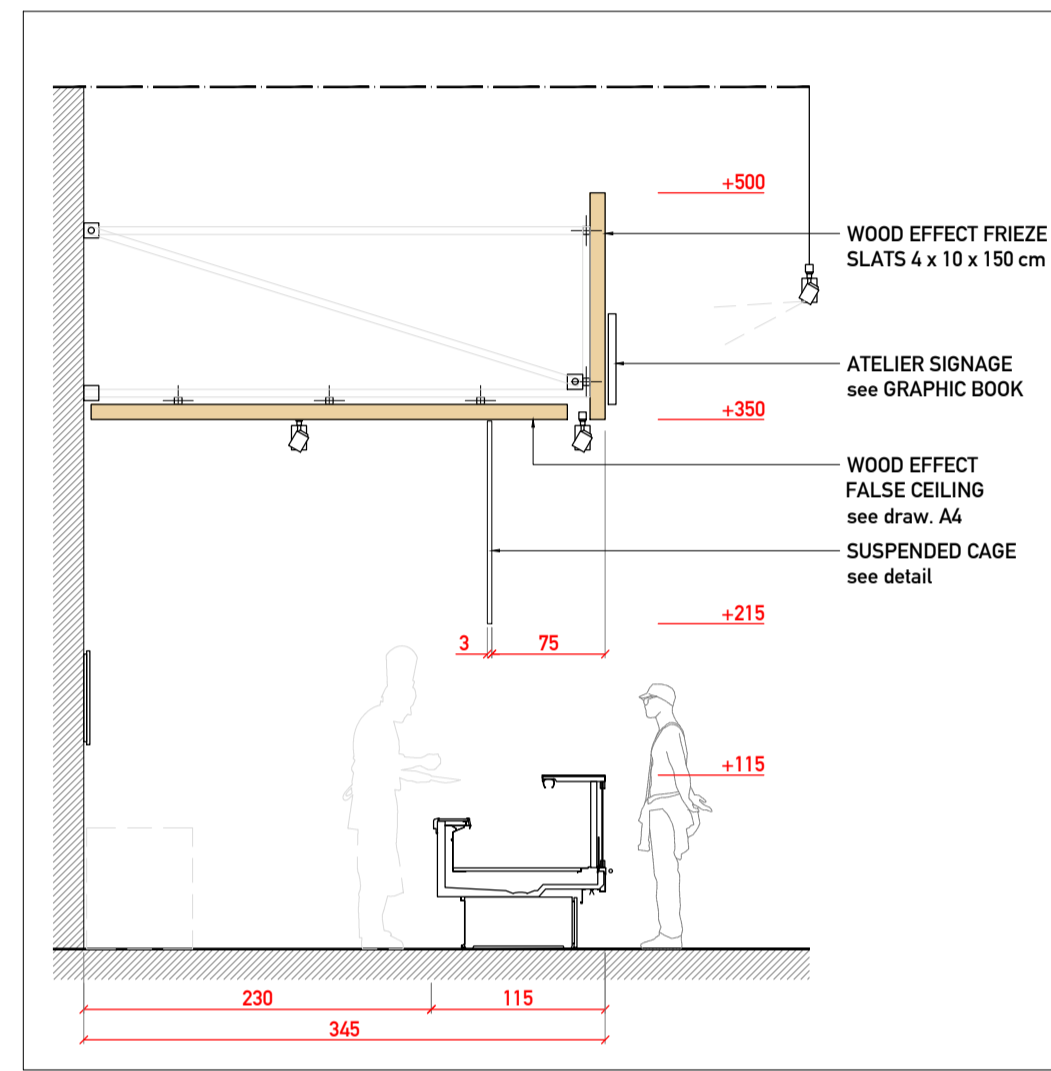


SECTION C - TYPICAL PERIMETER SECTION (ATELIERS AREA)
scale 1:50

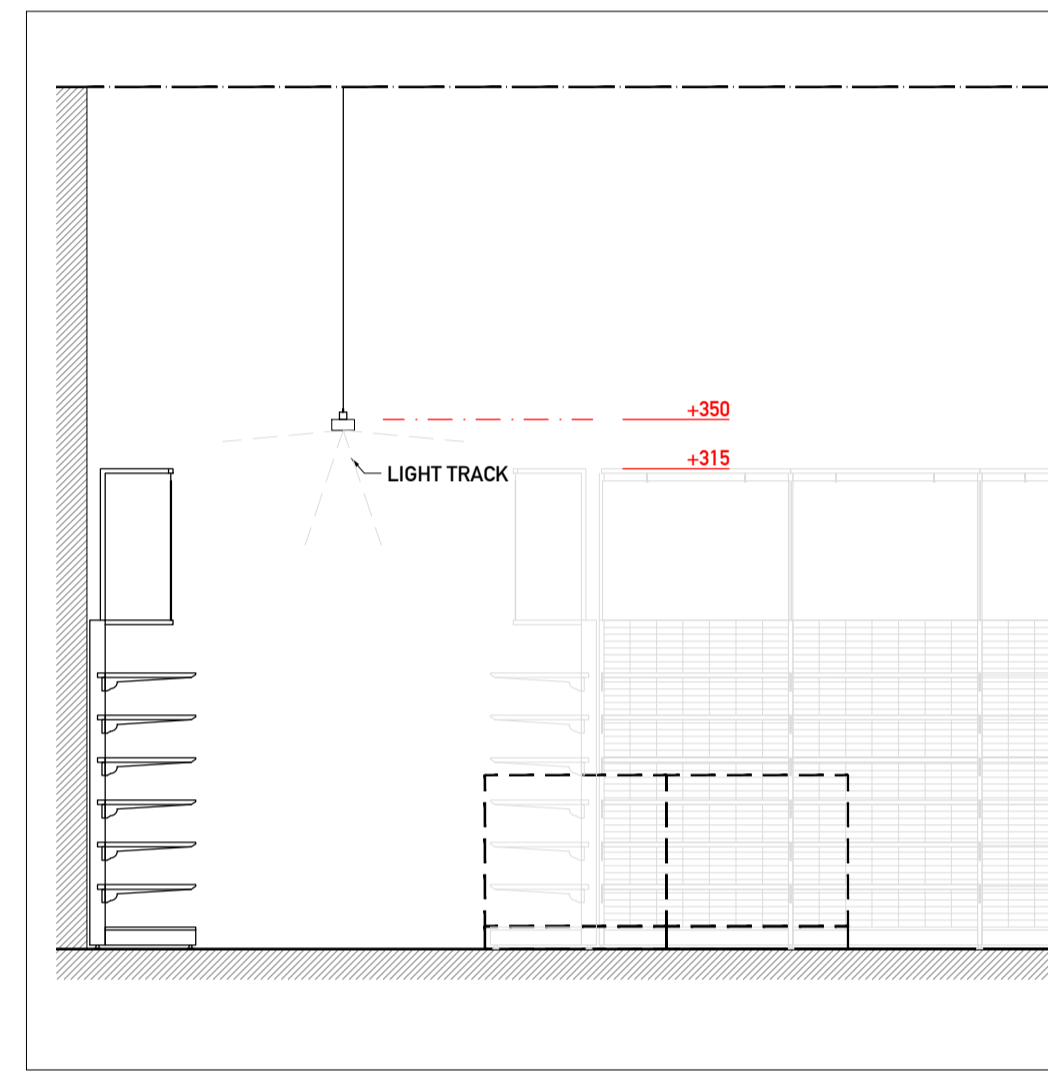


SECTION D - TYPICAL PERIMETER SECTION
scale 1:50

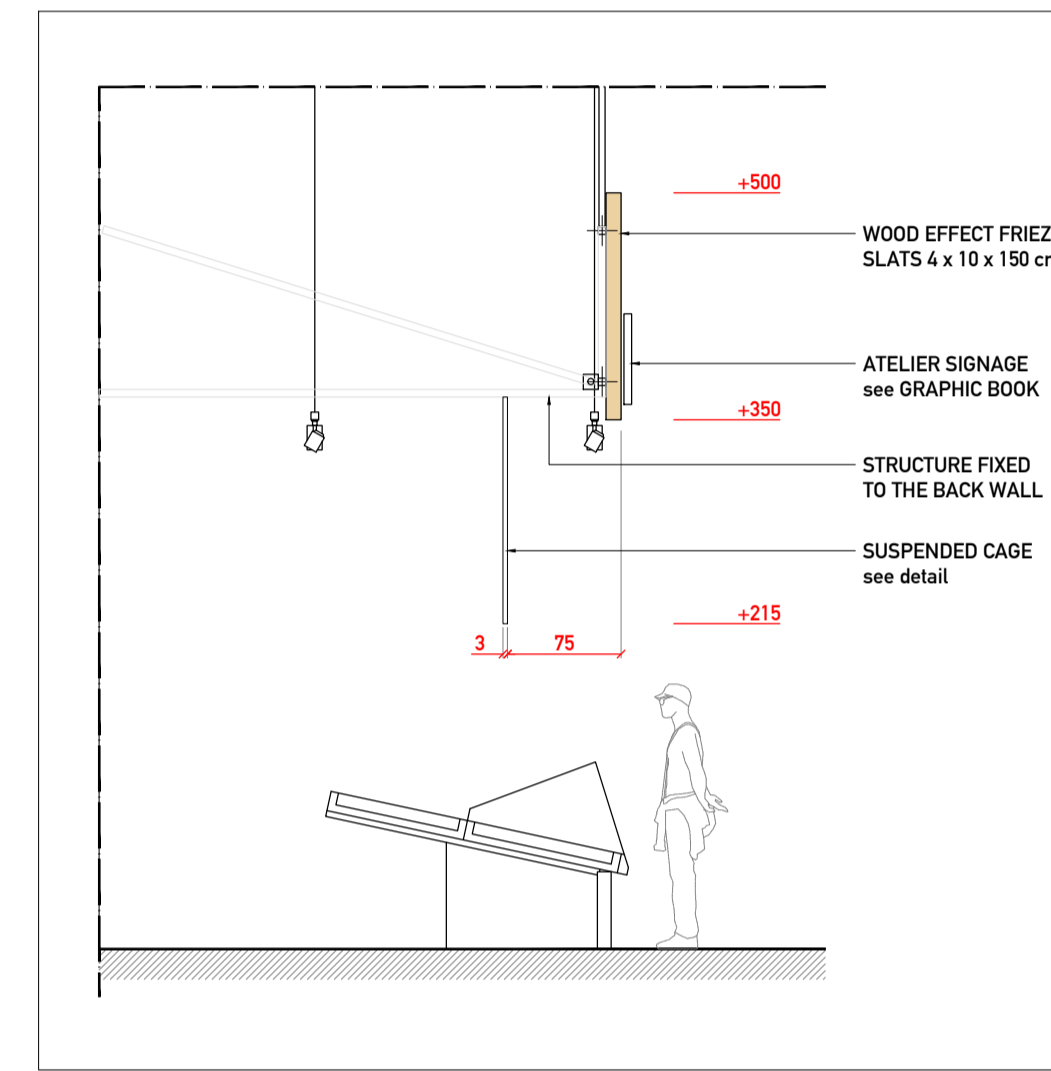

SECTION E - TYPICAL FISH AREA SECTION
scale 1:50

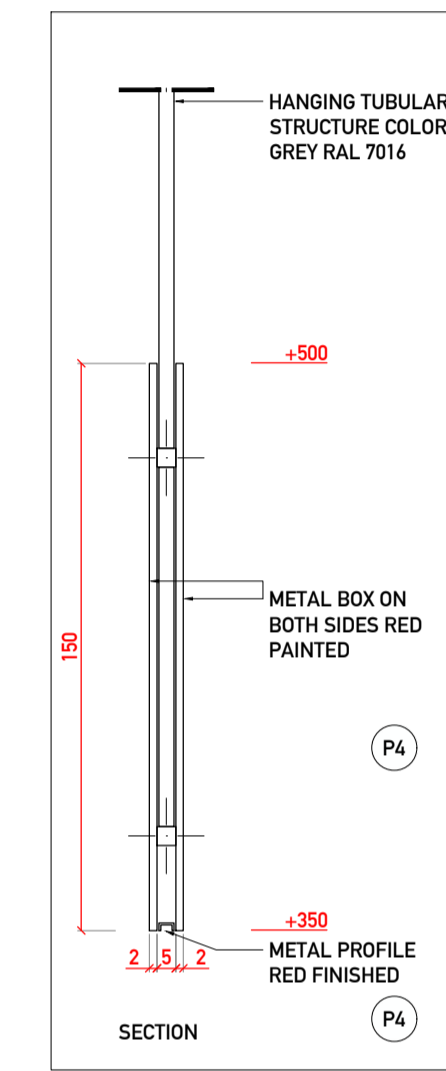


SUSPENDED STRUCTURE
scale 1:20

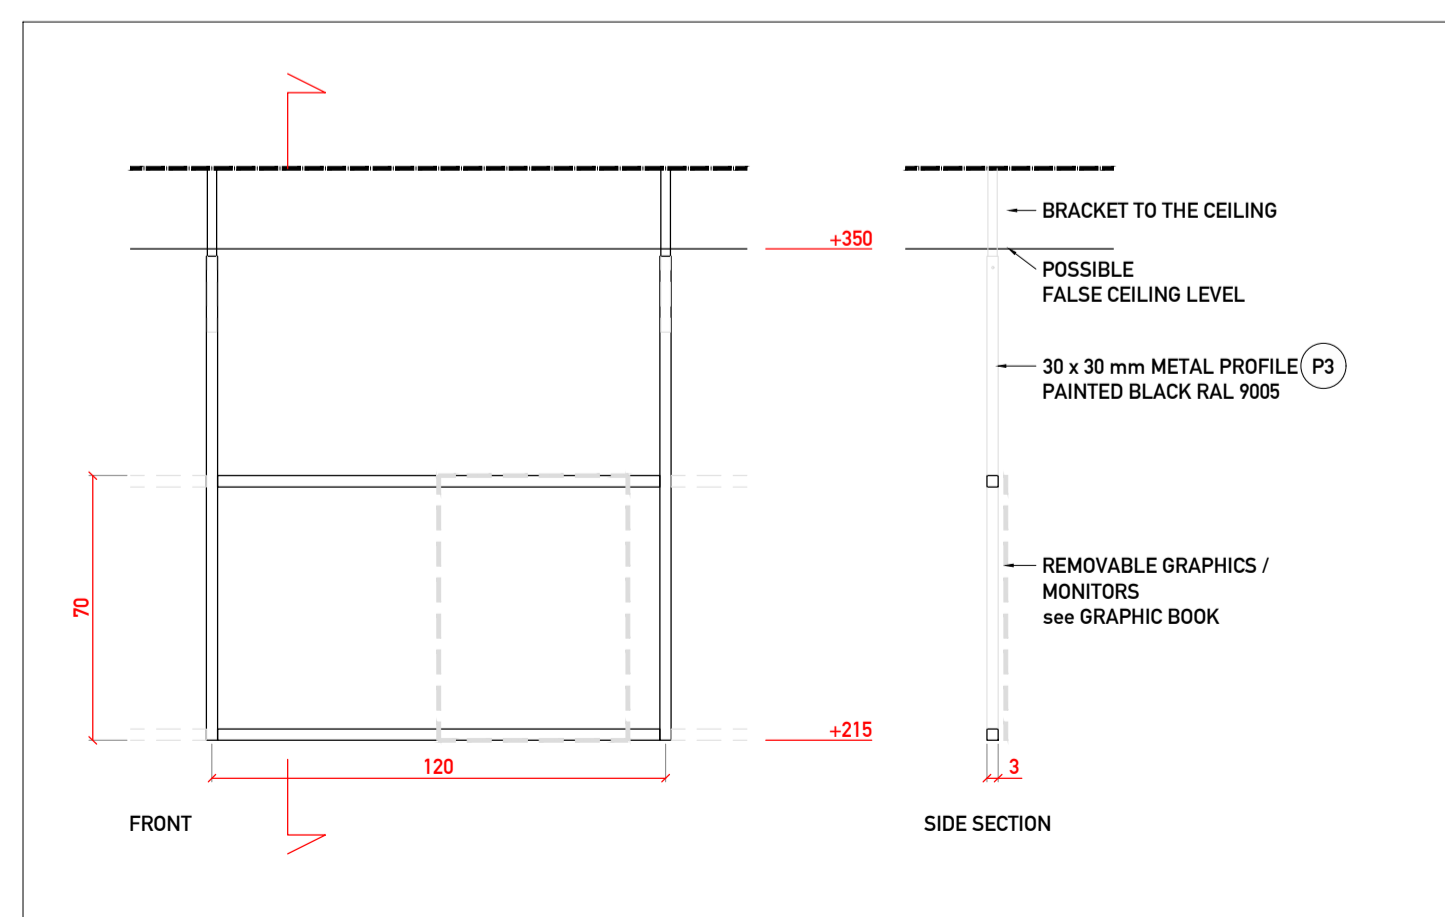

SUSPENDED CAGE DETAIL
scale 1:20



PIPES COVERING COLOUR DETAIL

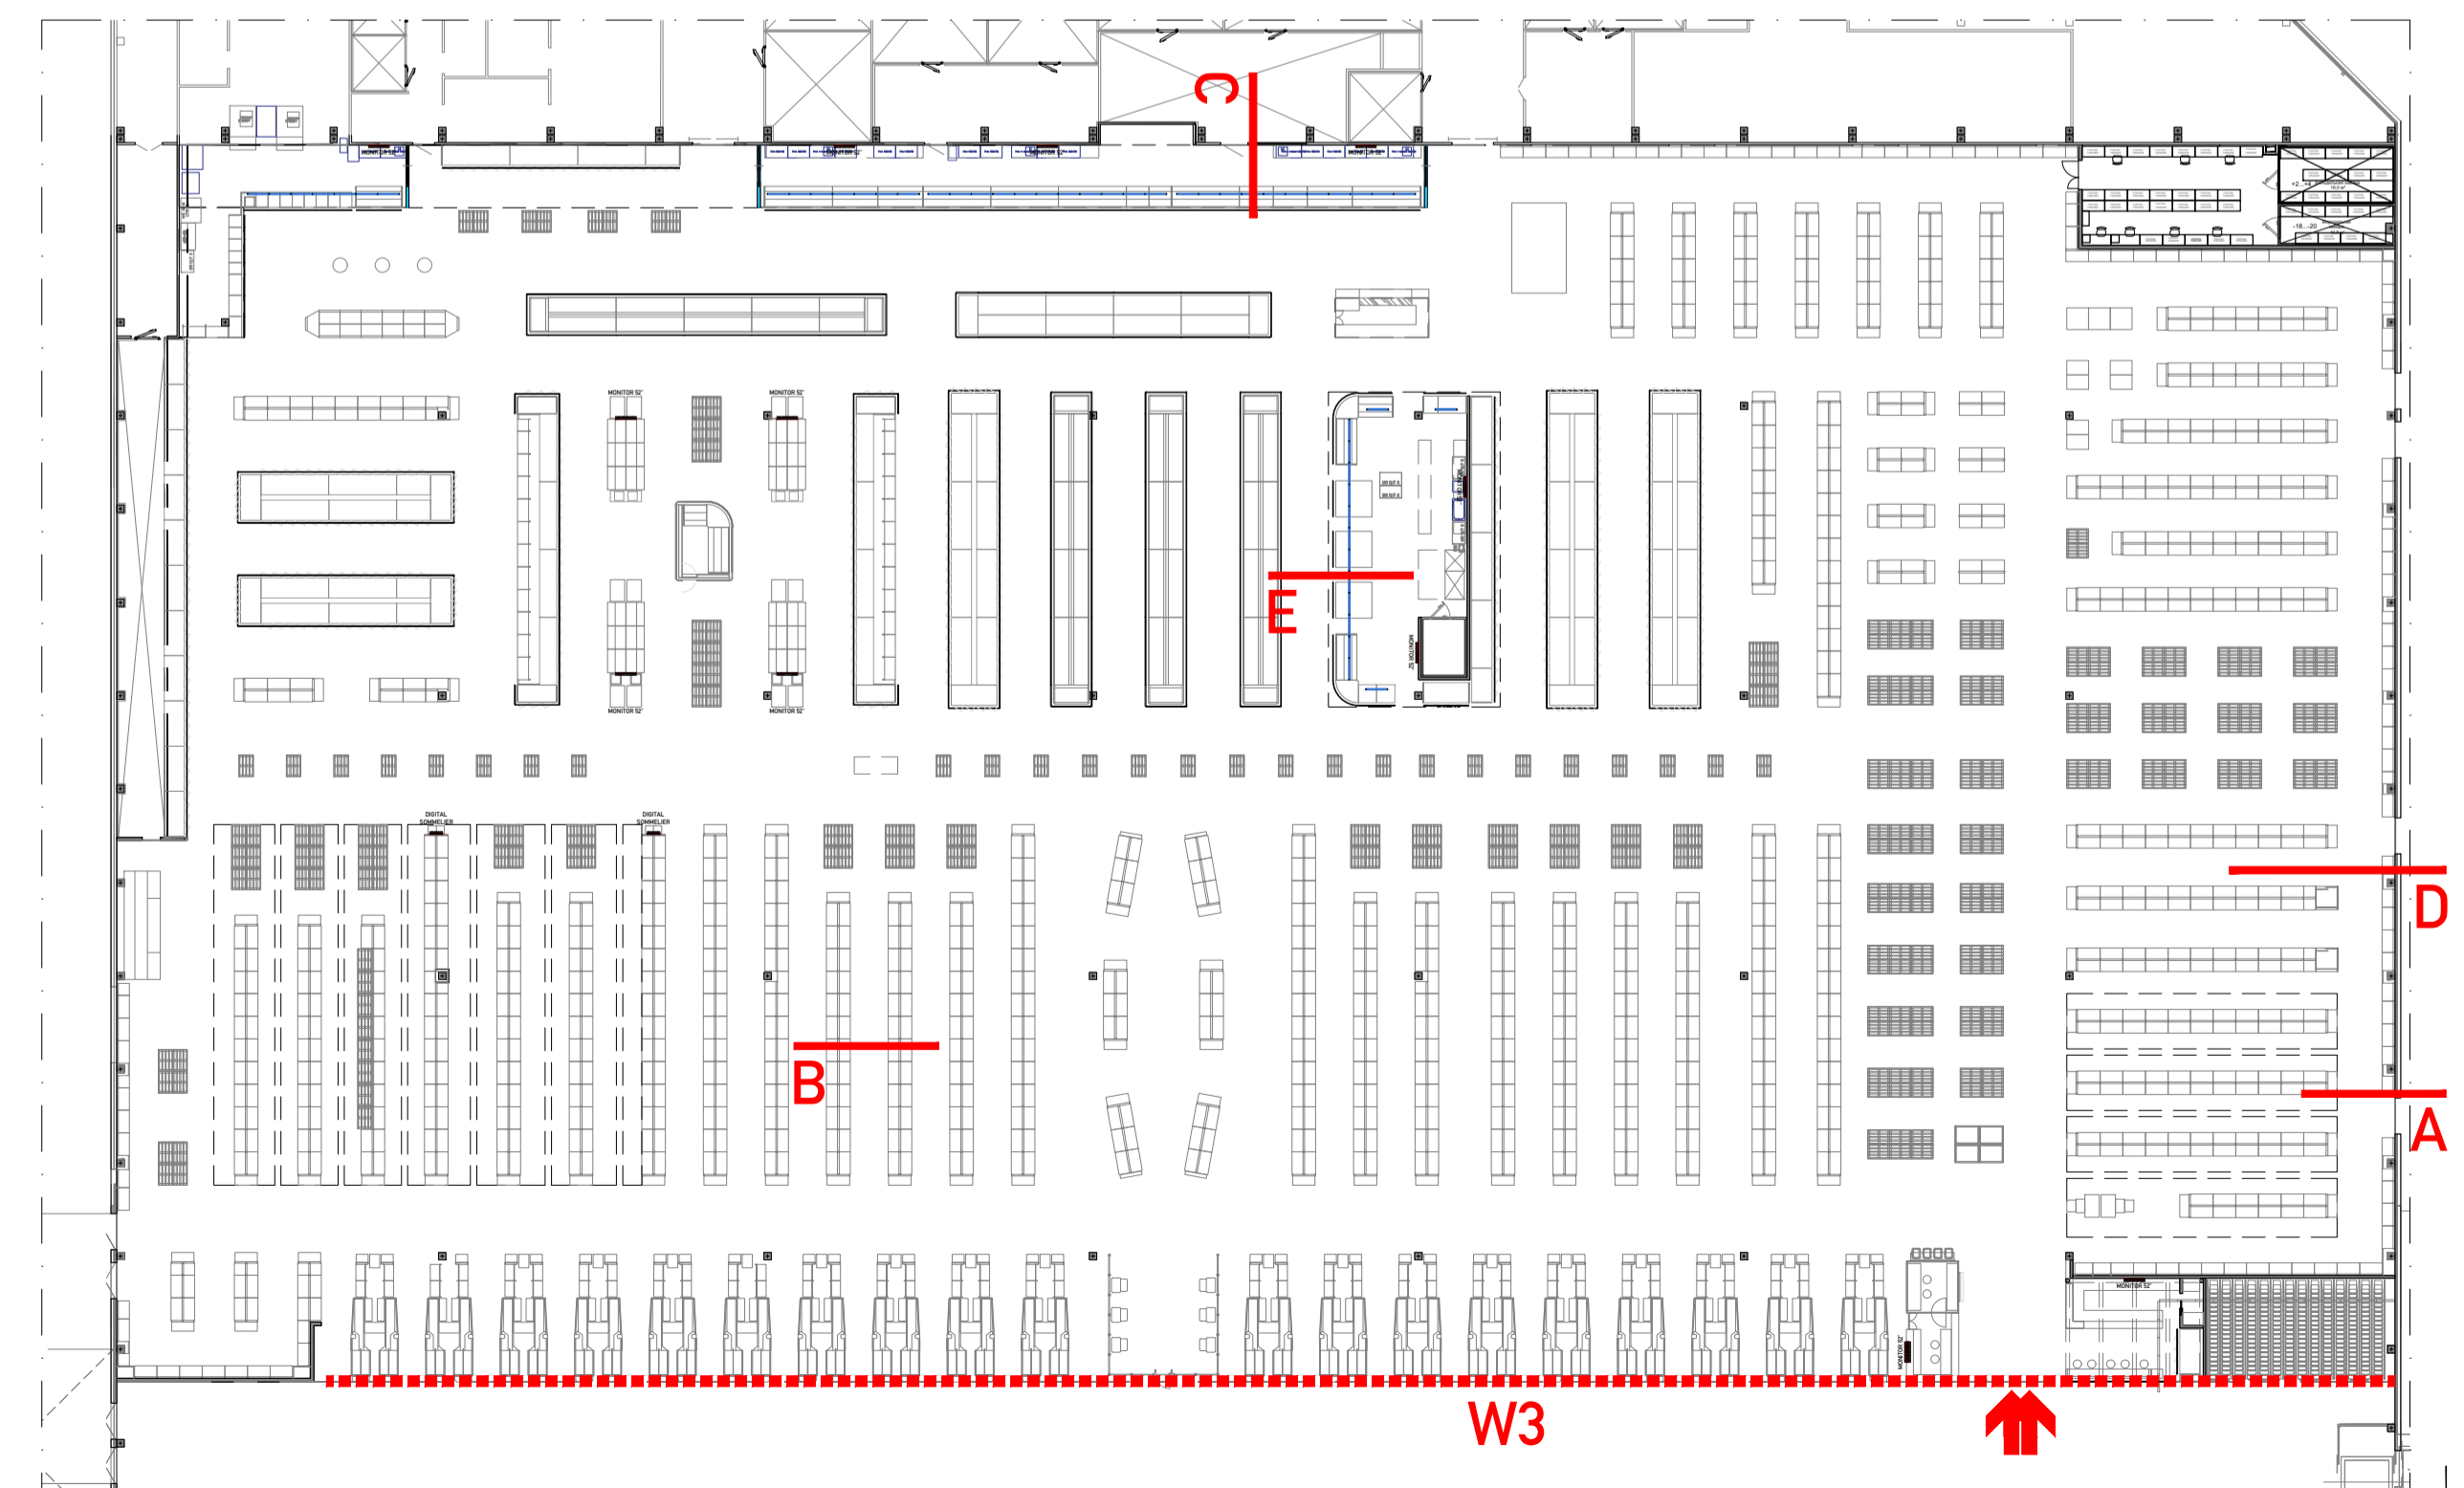

client:
D'VEY GROUP
sk. Krasnaya 23 A,
Business Park
1750A, Moscow
Russia

coffee commiss.
081_21_03

architect:
PAOLO LUCCHETTI

project architect:
M MAUSCHER
G FUNDHNER

collaborator:

scale: 1:200

size: A1

date:
22 March 2021


revisions:
23.04.2021
26.04.2021
17.05.2021
07.06.2021
28.05.2021

project:
Bogatyrsky Mall
Bogatyrsky Prospekt, 13a,
St Petersburg, Russia,
197227


drawing title:
DETAILS

drawing sheet:
A4.1
PRELIMINARY


Handmade by
Retail Design
All rights reserved

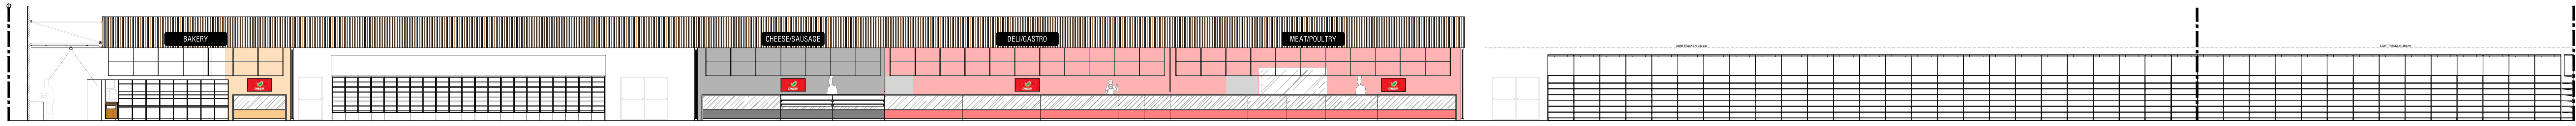


ELEVATION E2-1/2-2
 Out of scale

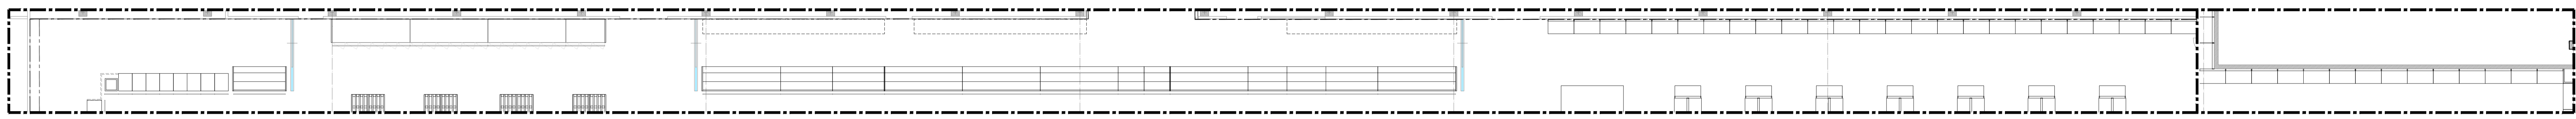


PLAN
 Out of scale

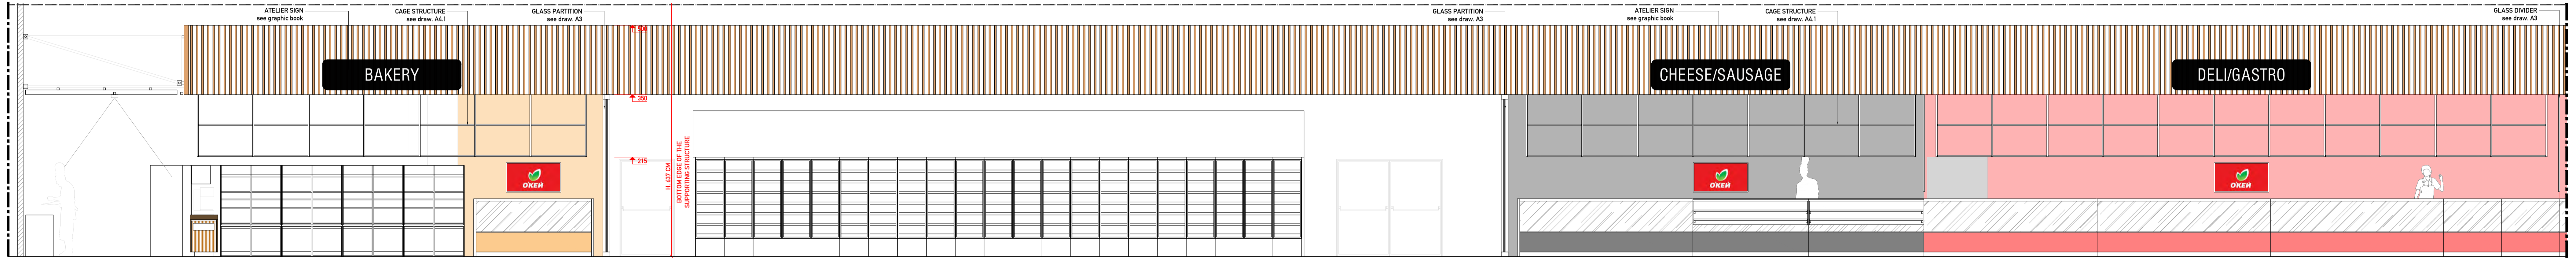

ELEVATION E2-1
 Scale 1:50

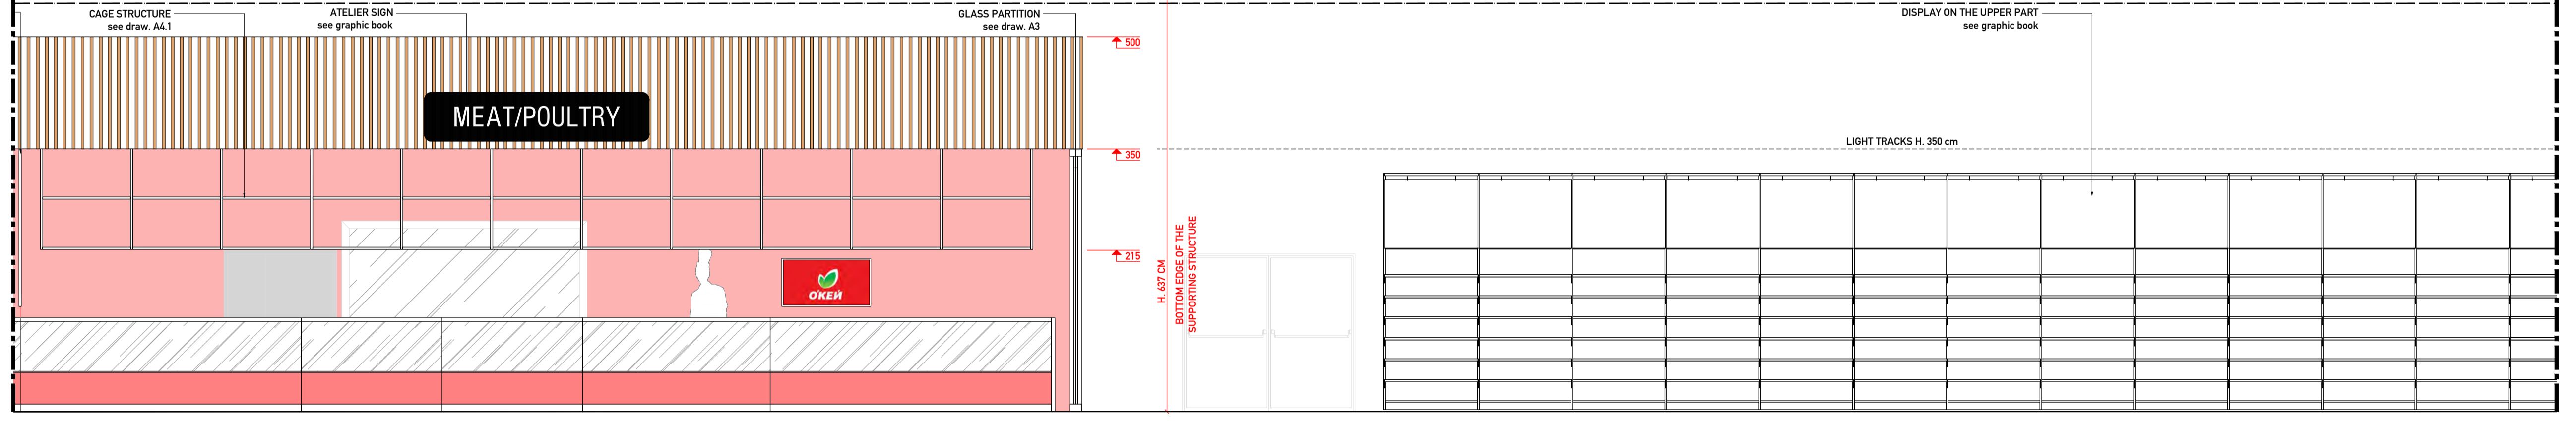

ELEVATION E2-2
 Scale 1:50

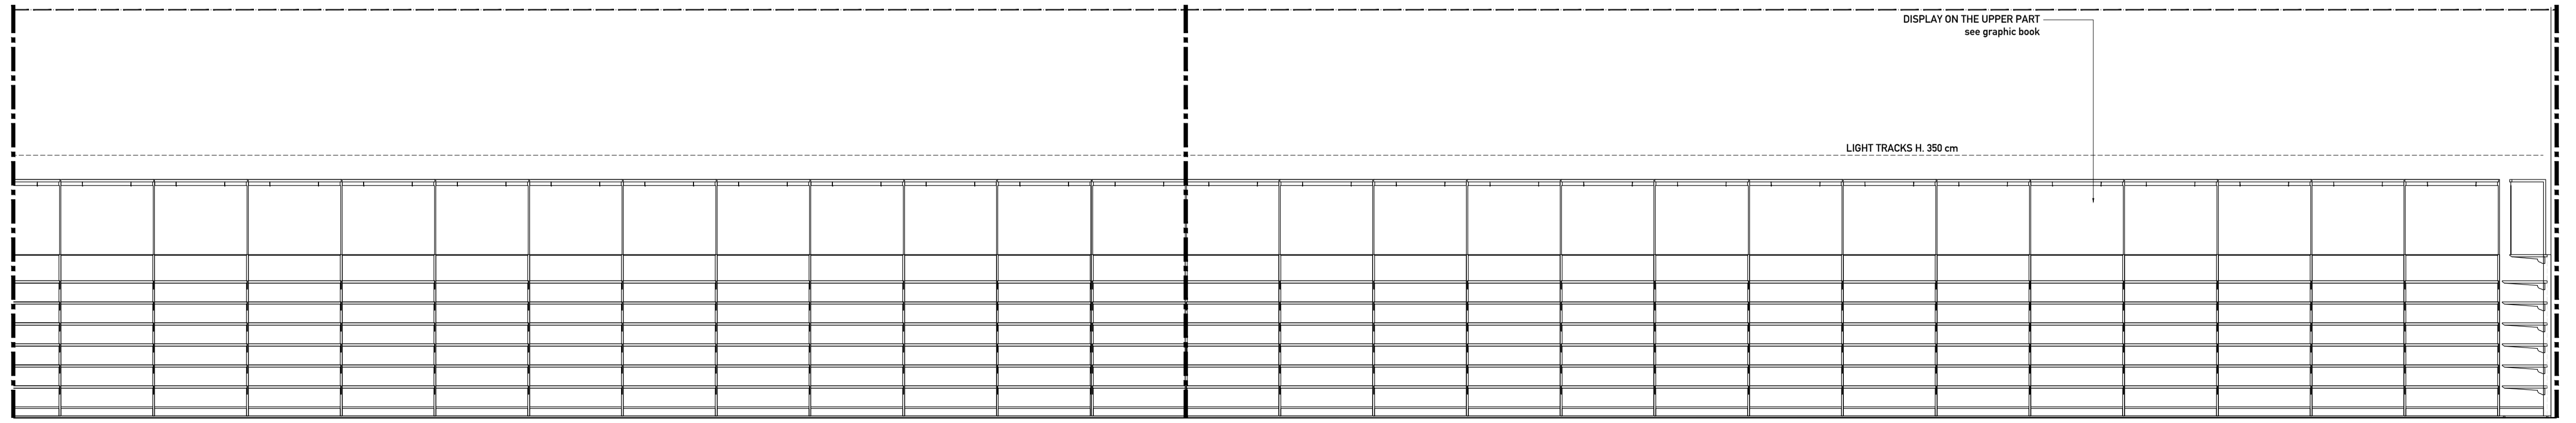

ELEVATION E2-3
 Scale 1:50

