



ПРИНЦИПАЛЬНАЯ СХЕМА КОТЕЛЬНОЙ

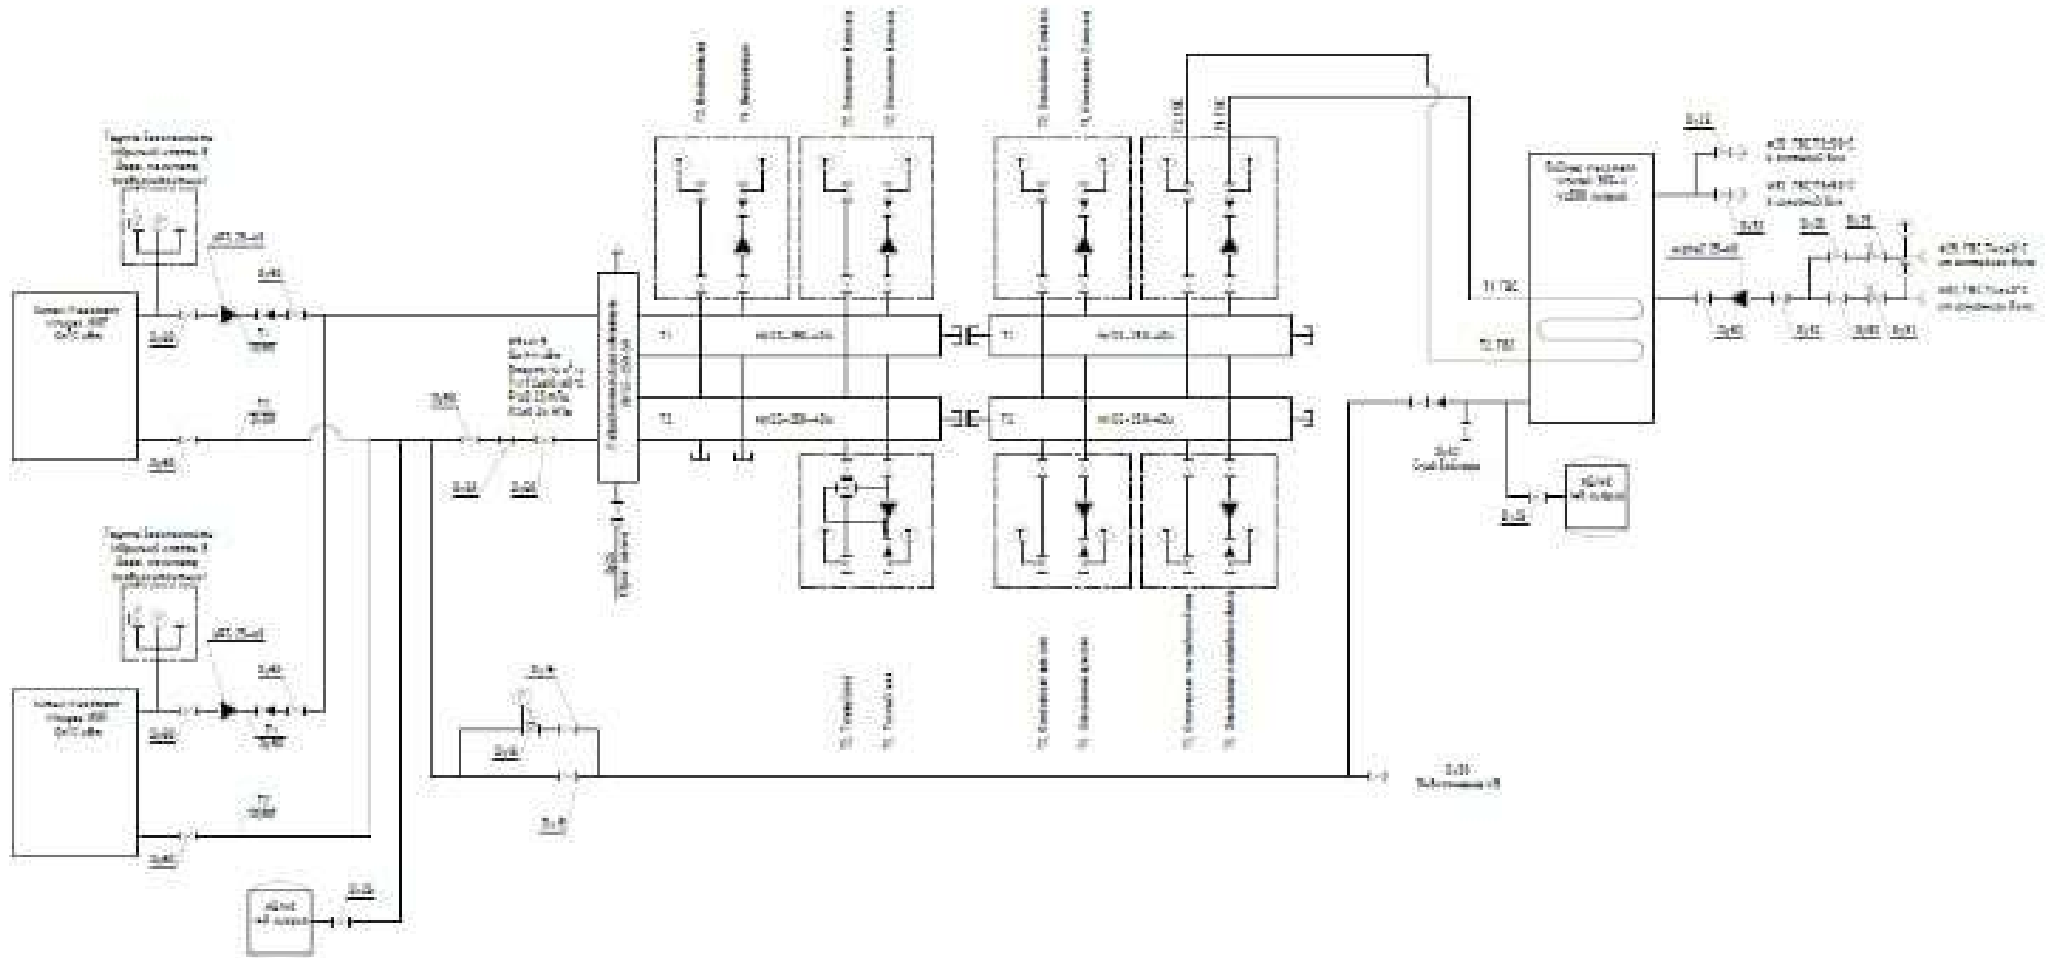

A-A (1 : 20)

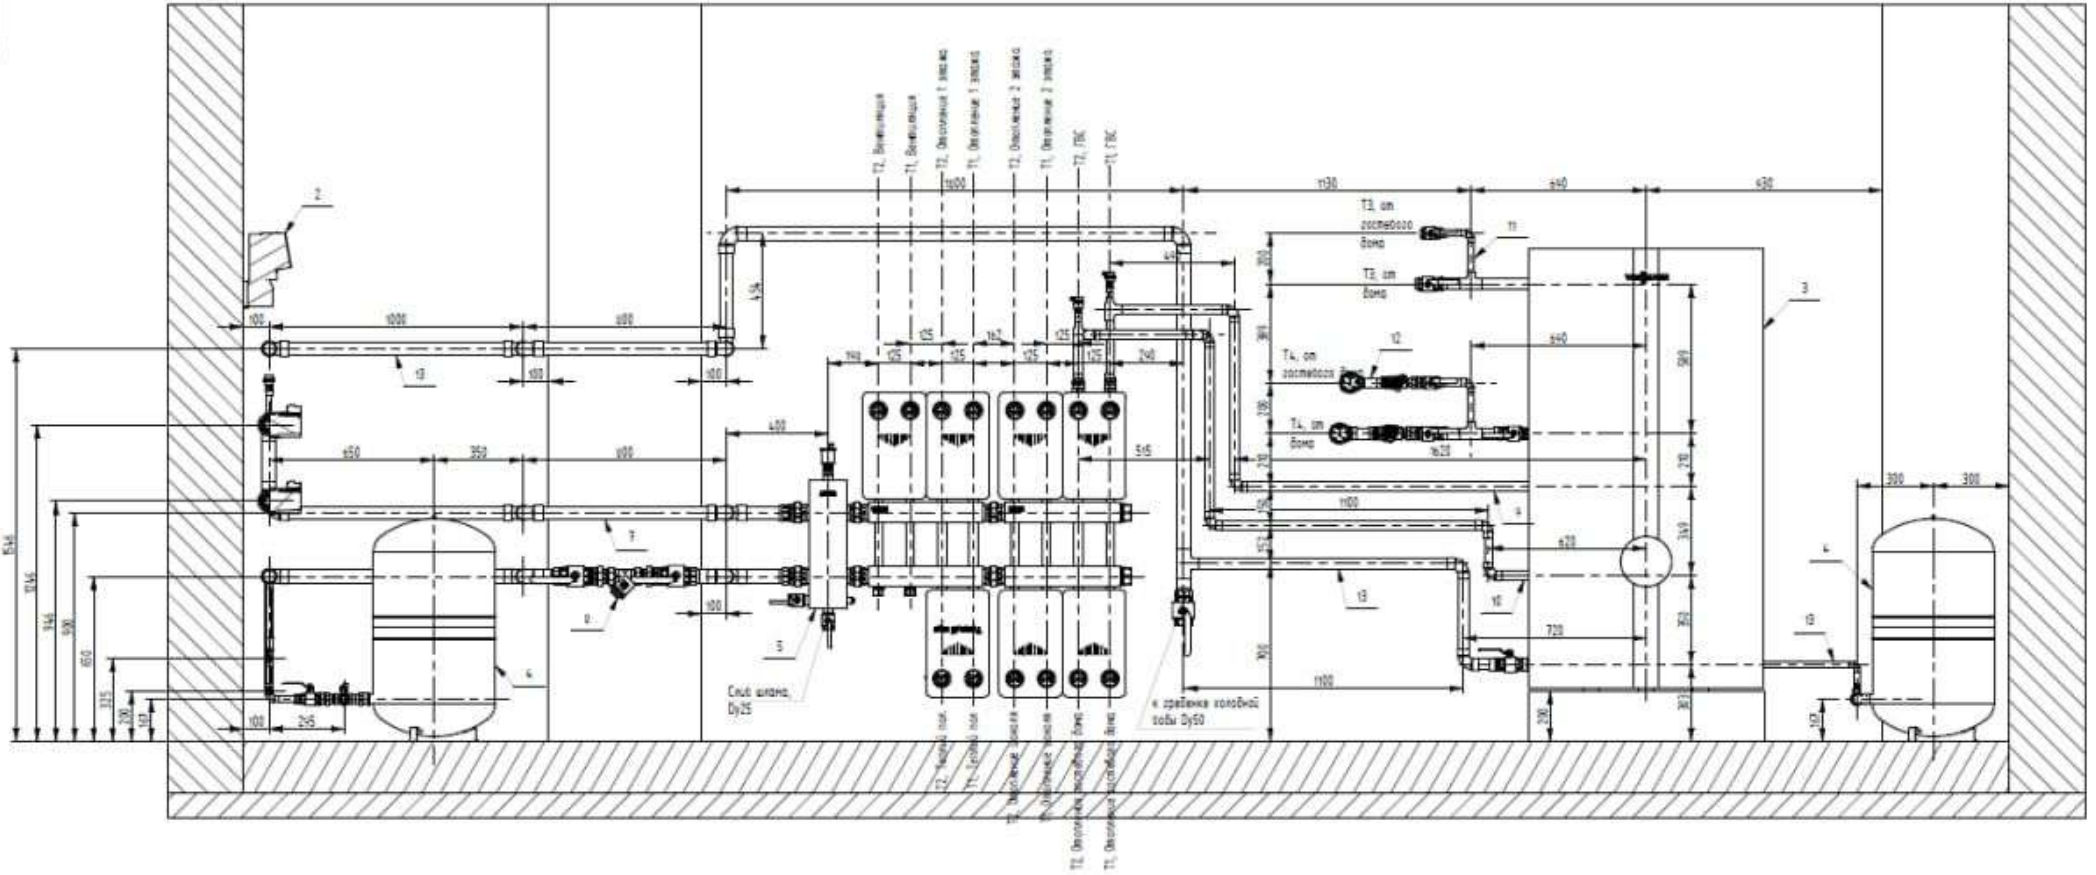

B-B (1 : 20)

C-C (1 : 20)