



План на отм. 0.00 М1:100




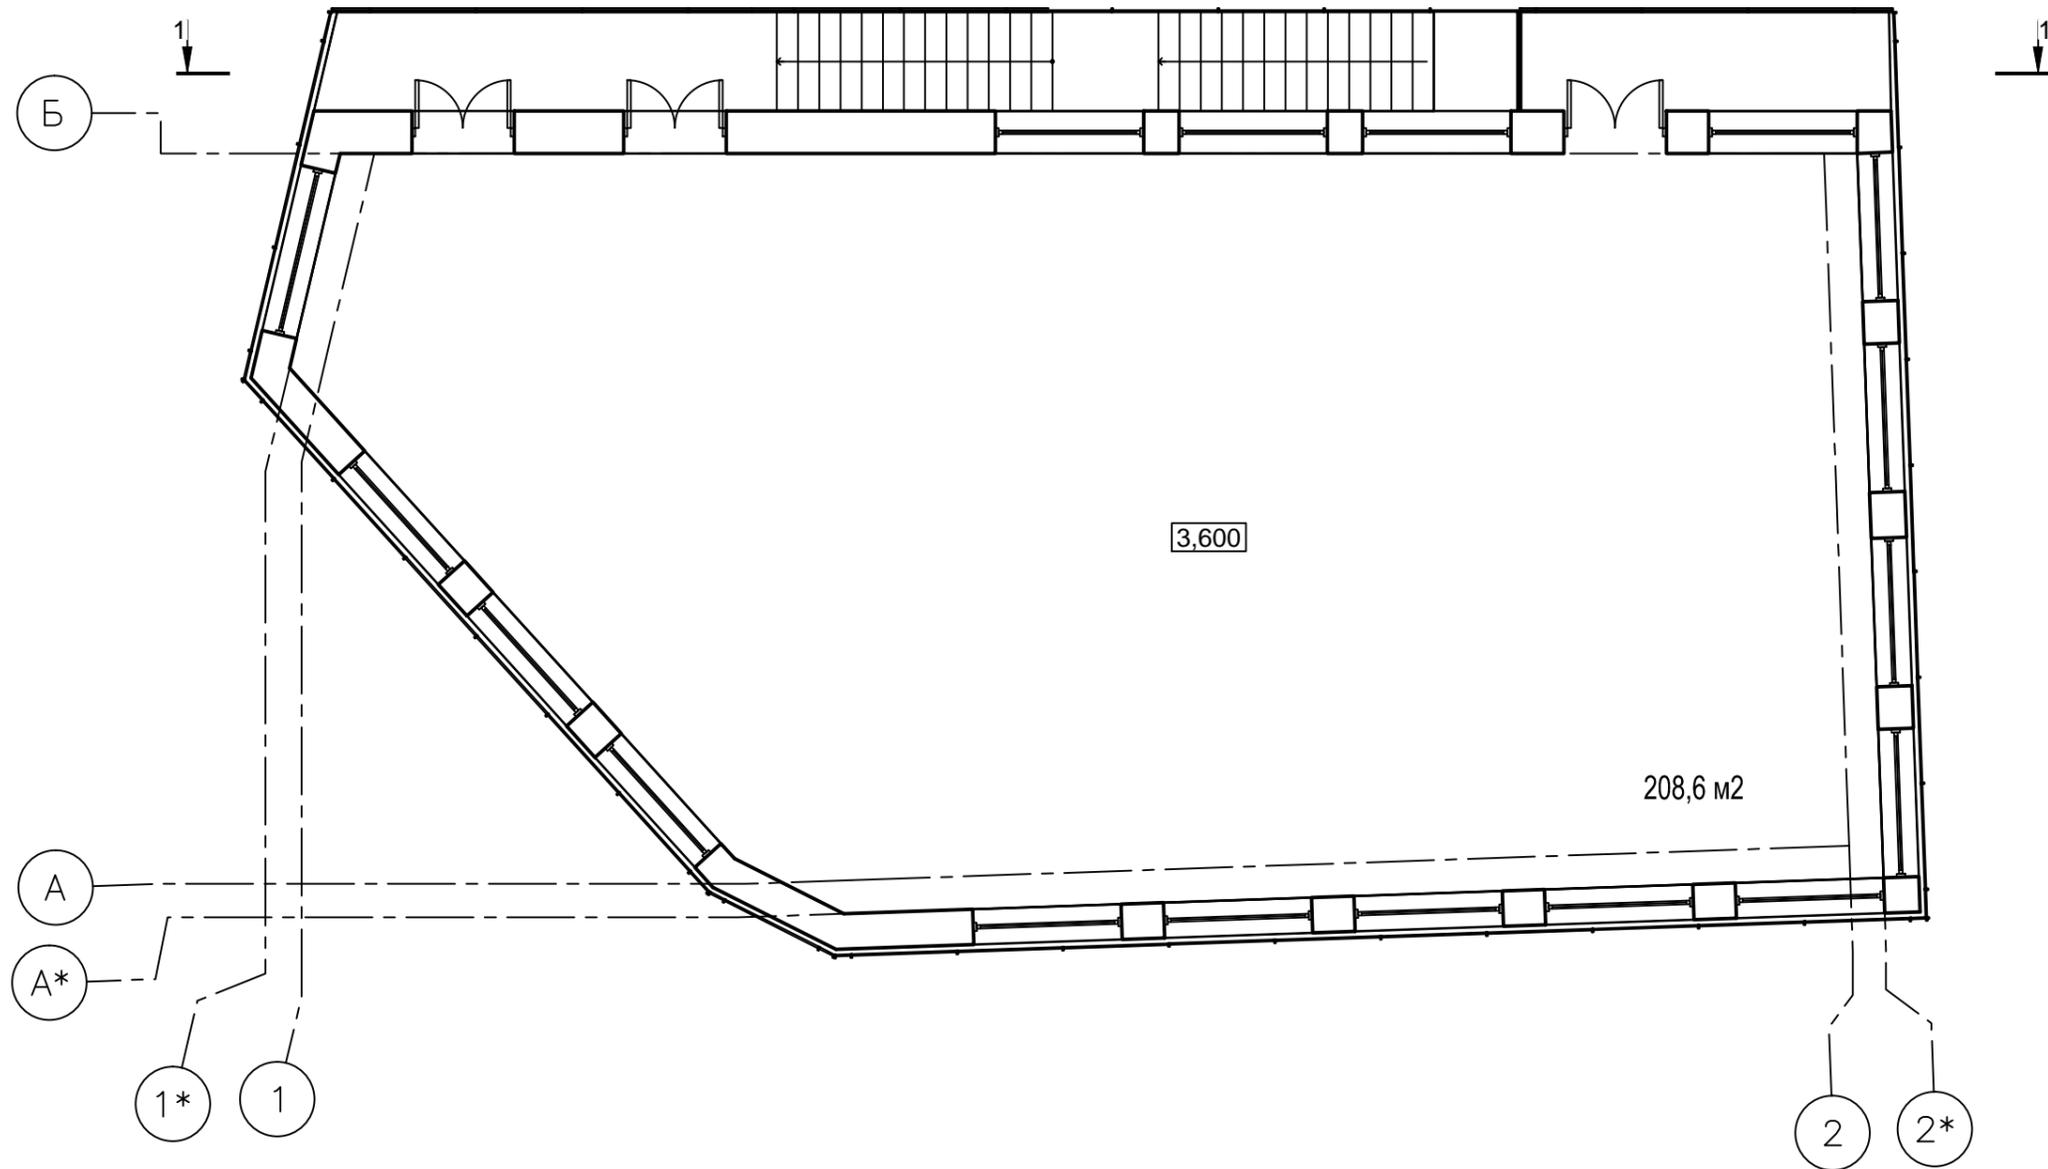


План на отм. 3.60 M1:100

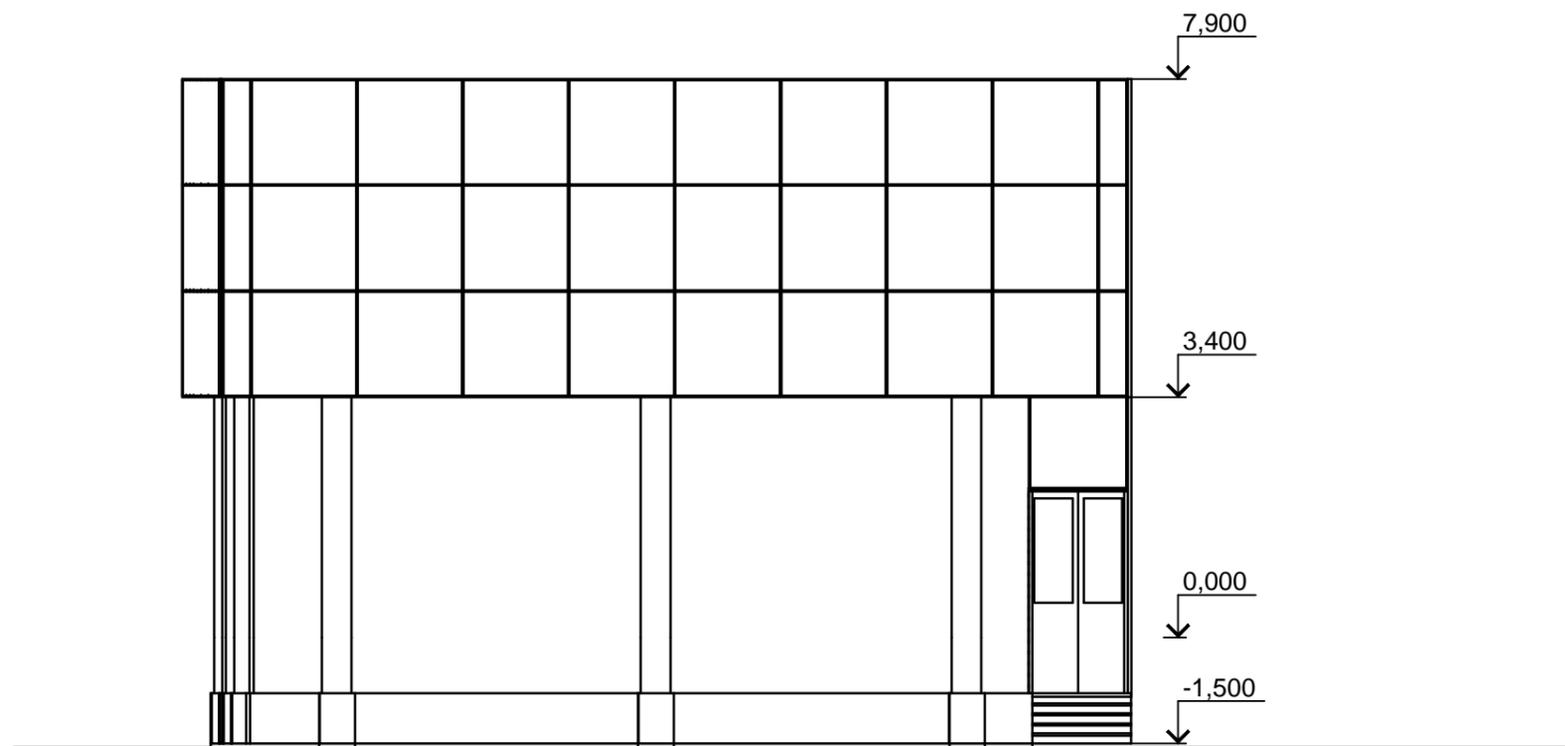


Фасад А - Б М1:100

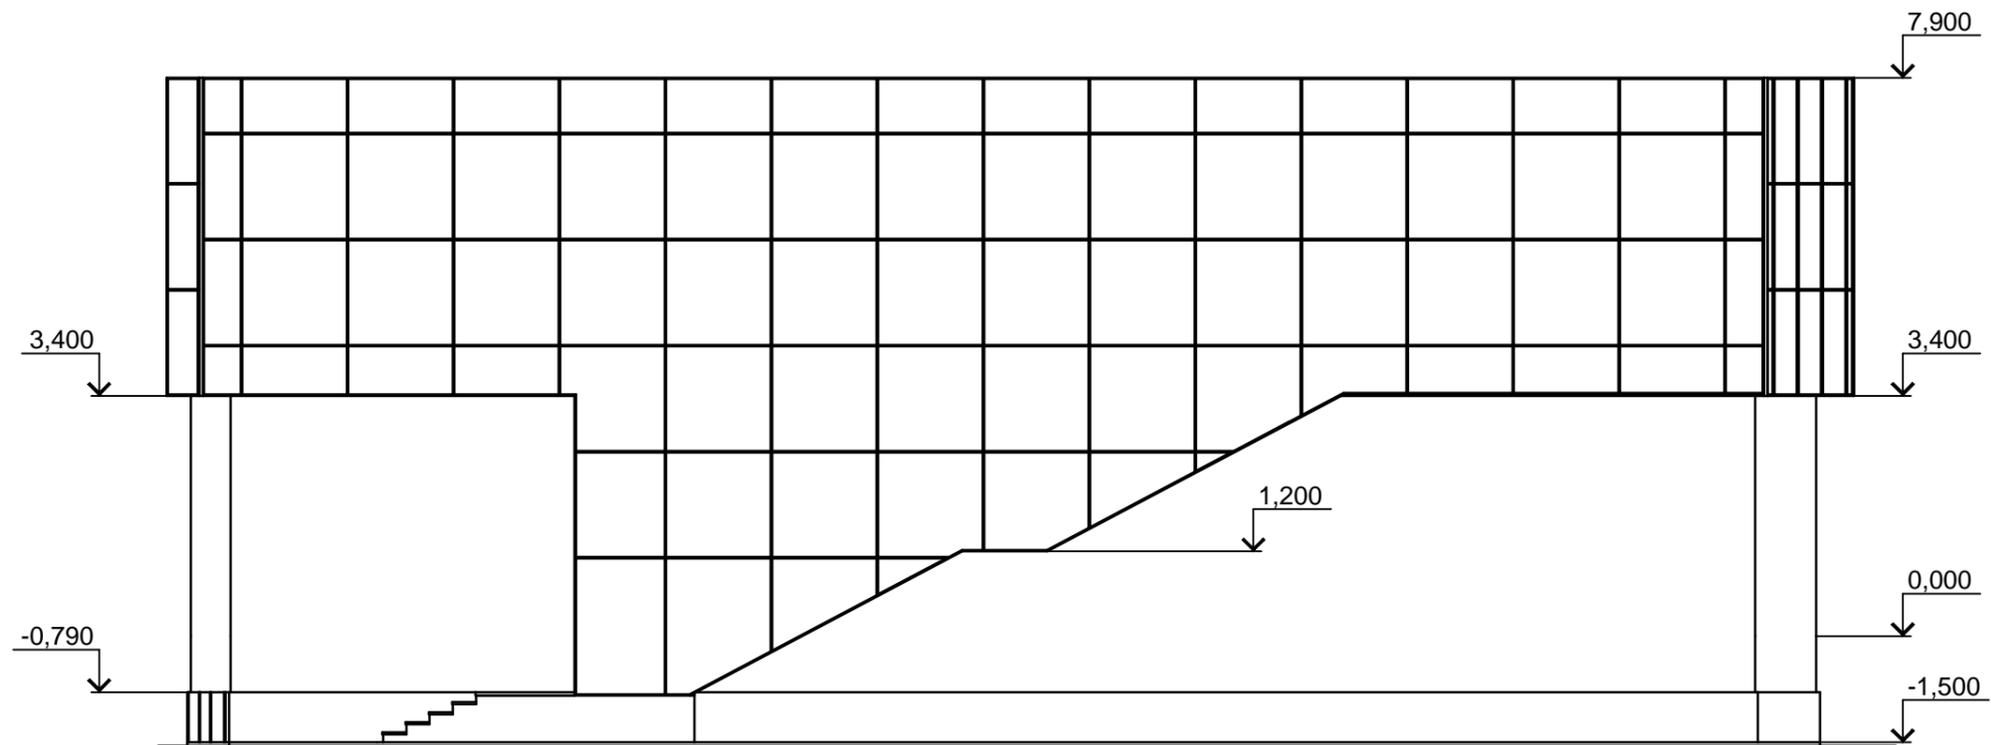

Фасад 2 - 1 М1:100

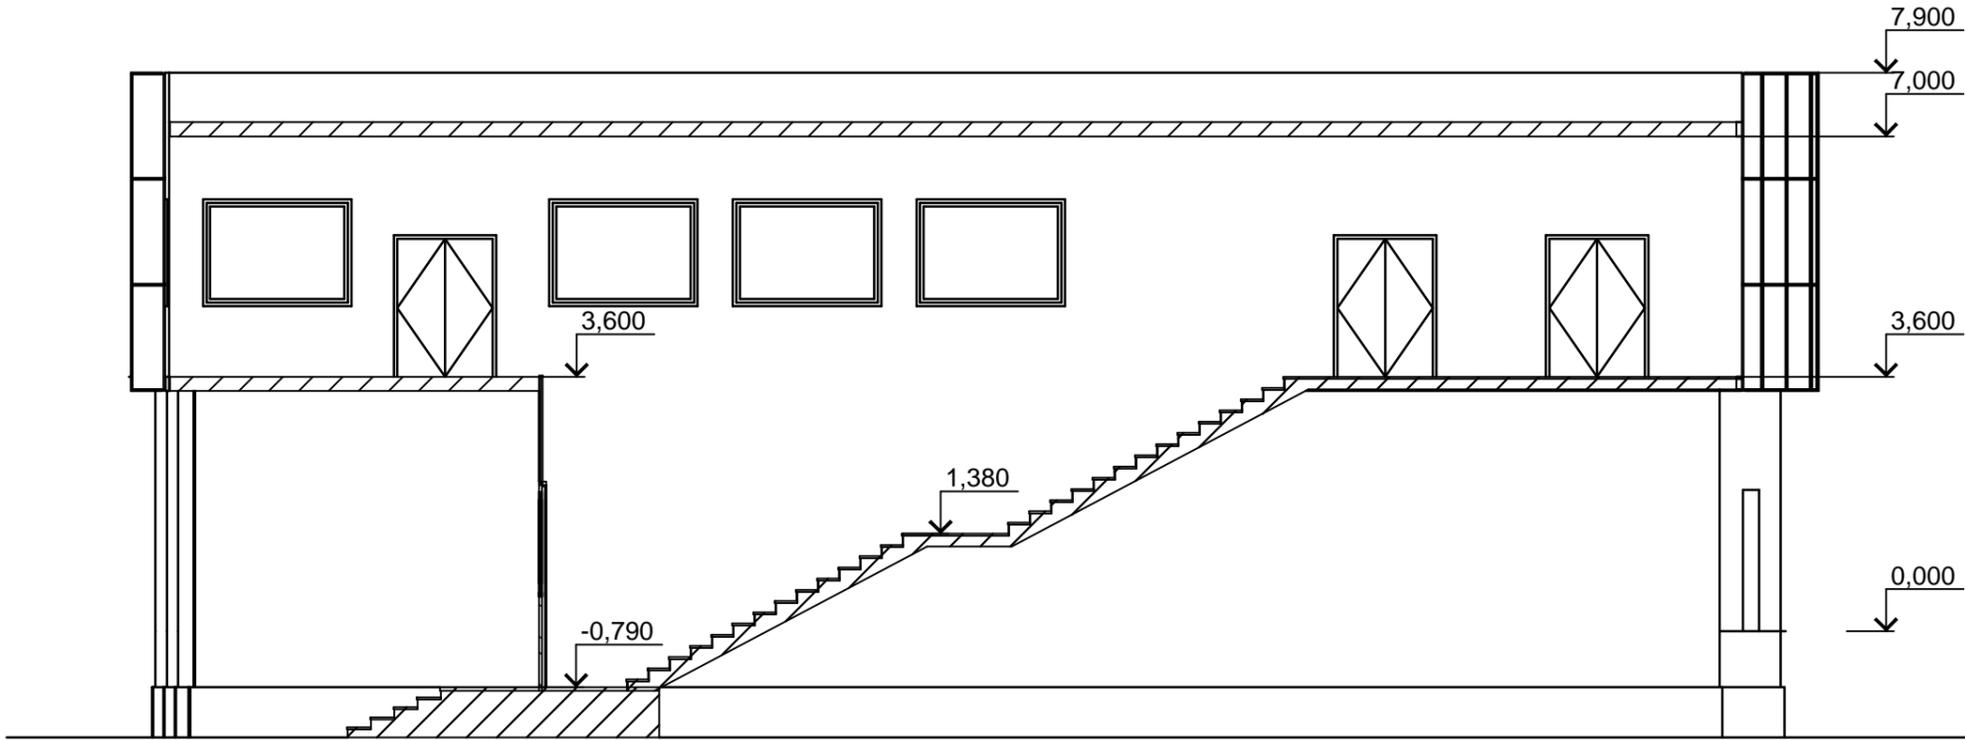


Разрез 1 - 1 M1:100

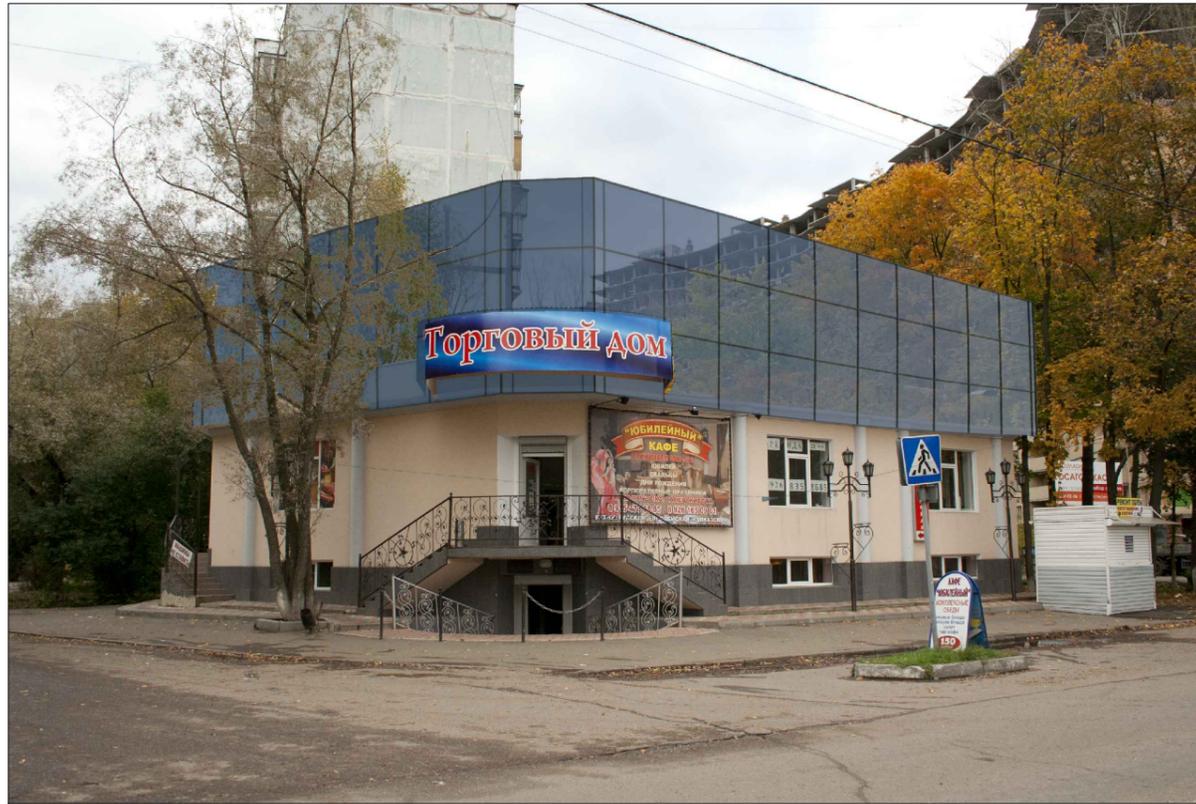

Вид А



Вид Б

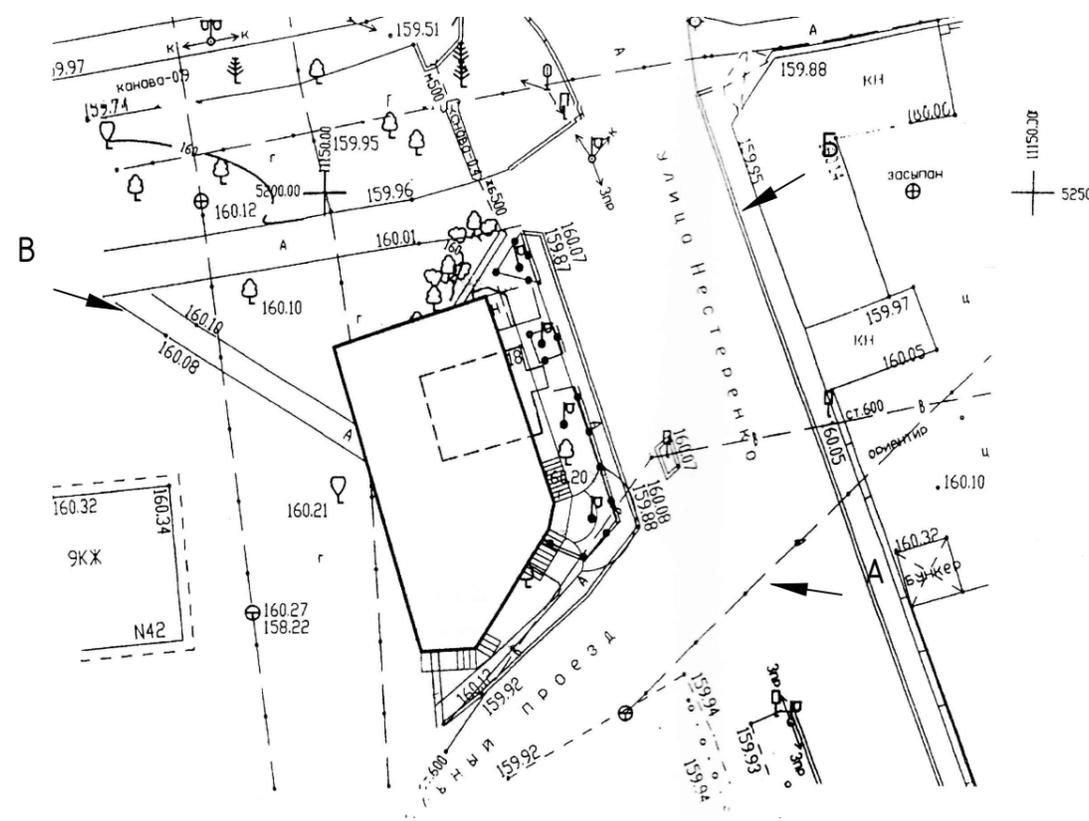

Вид В