
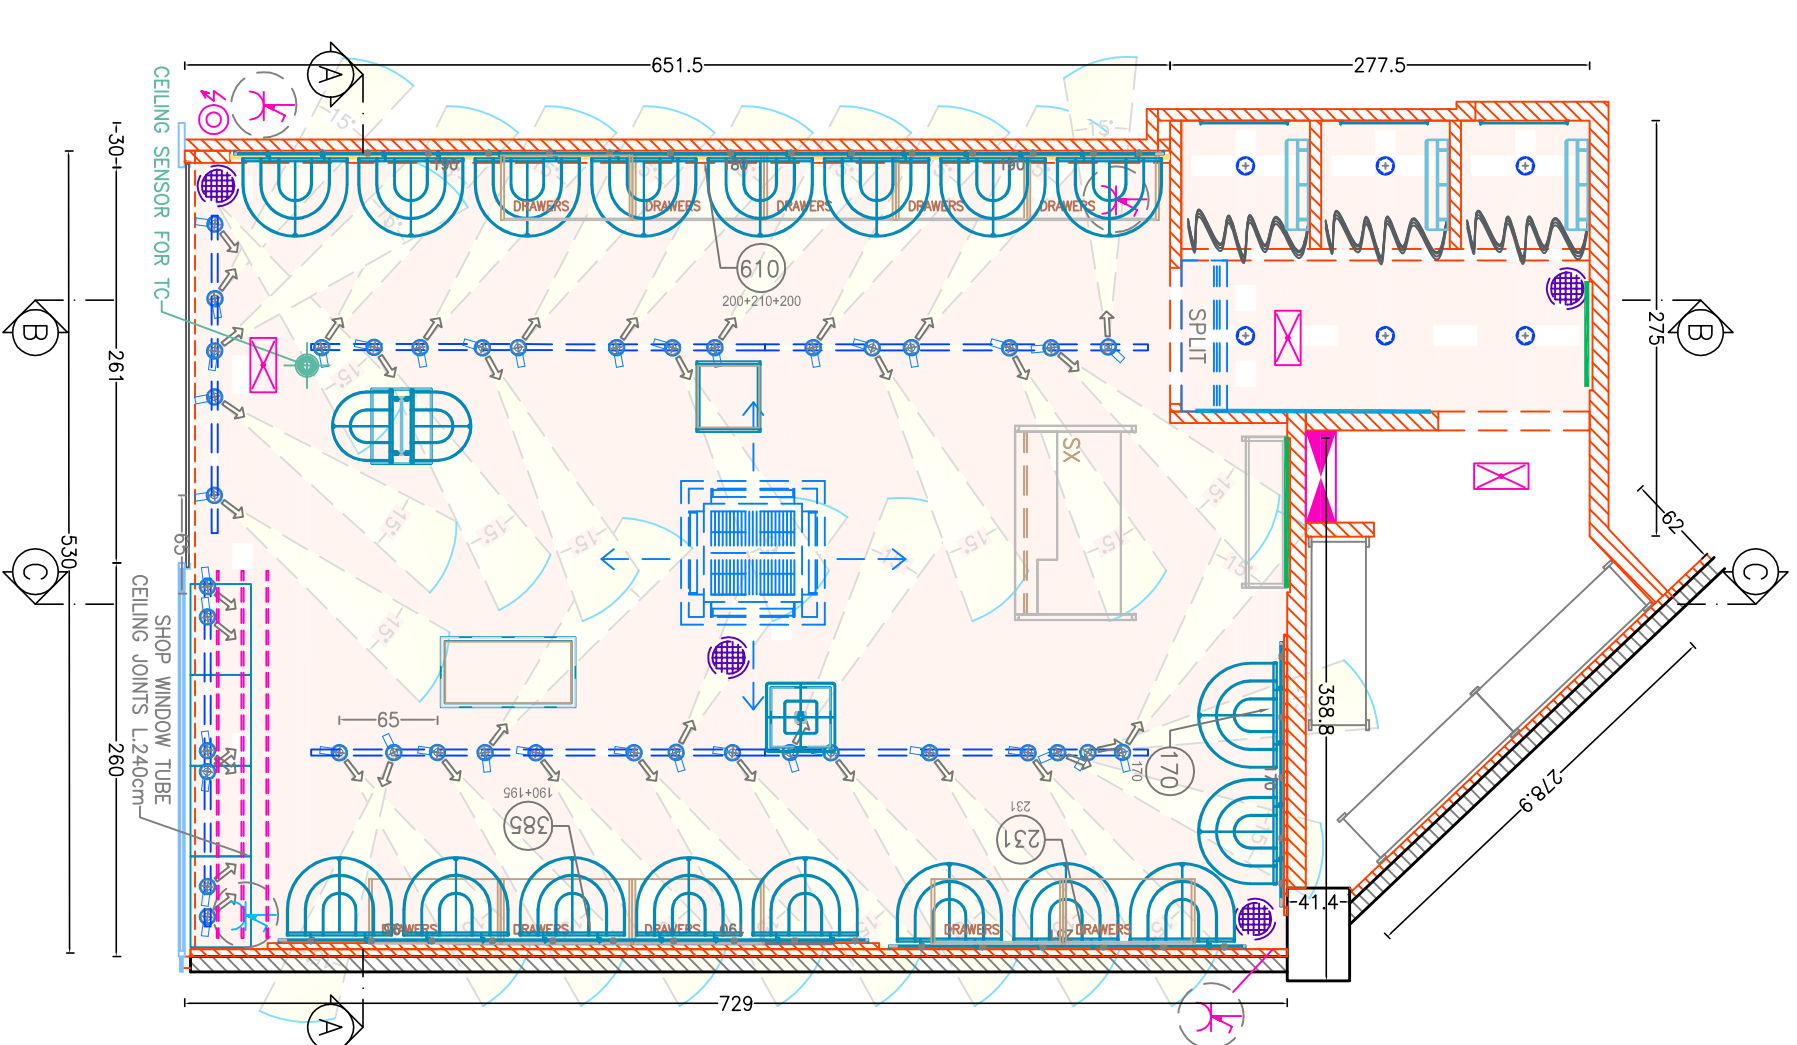
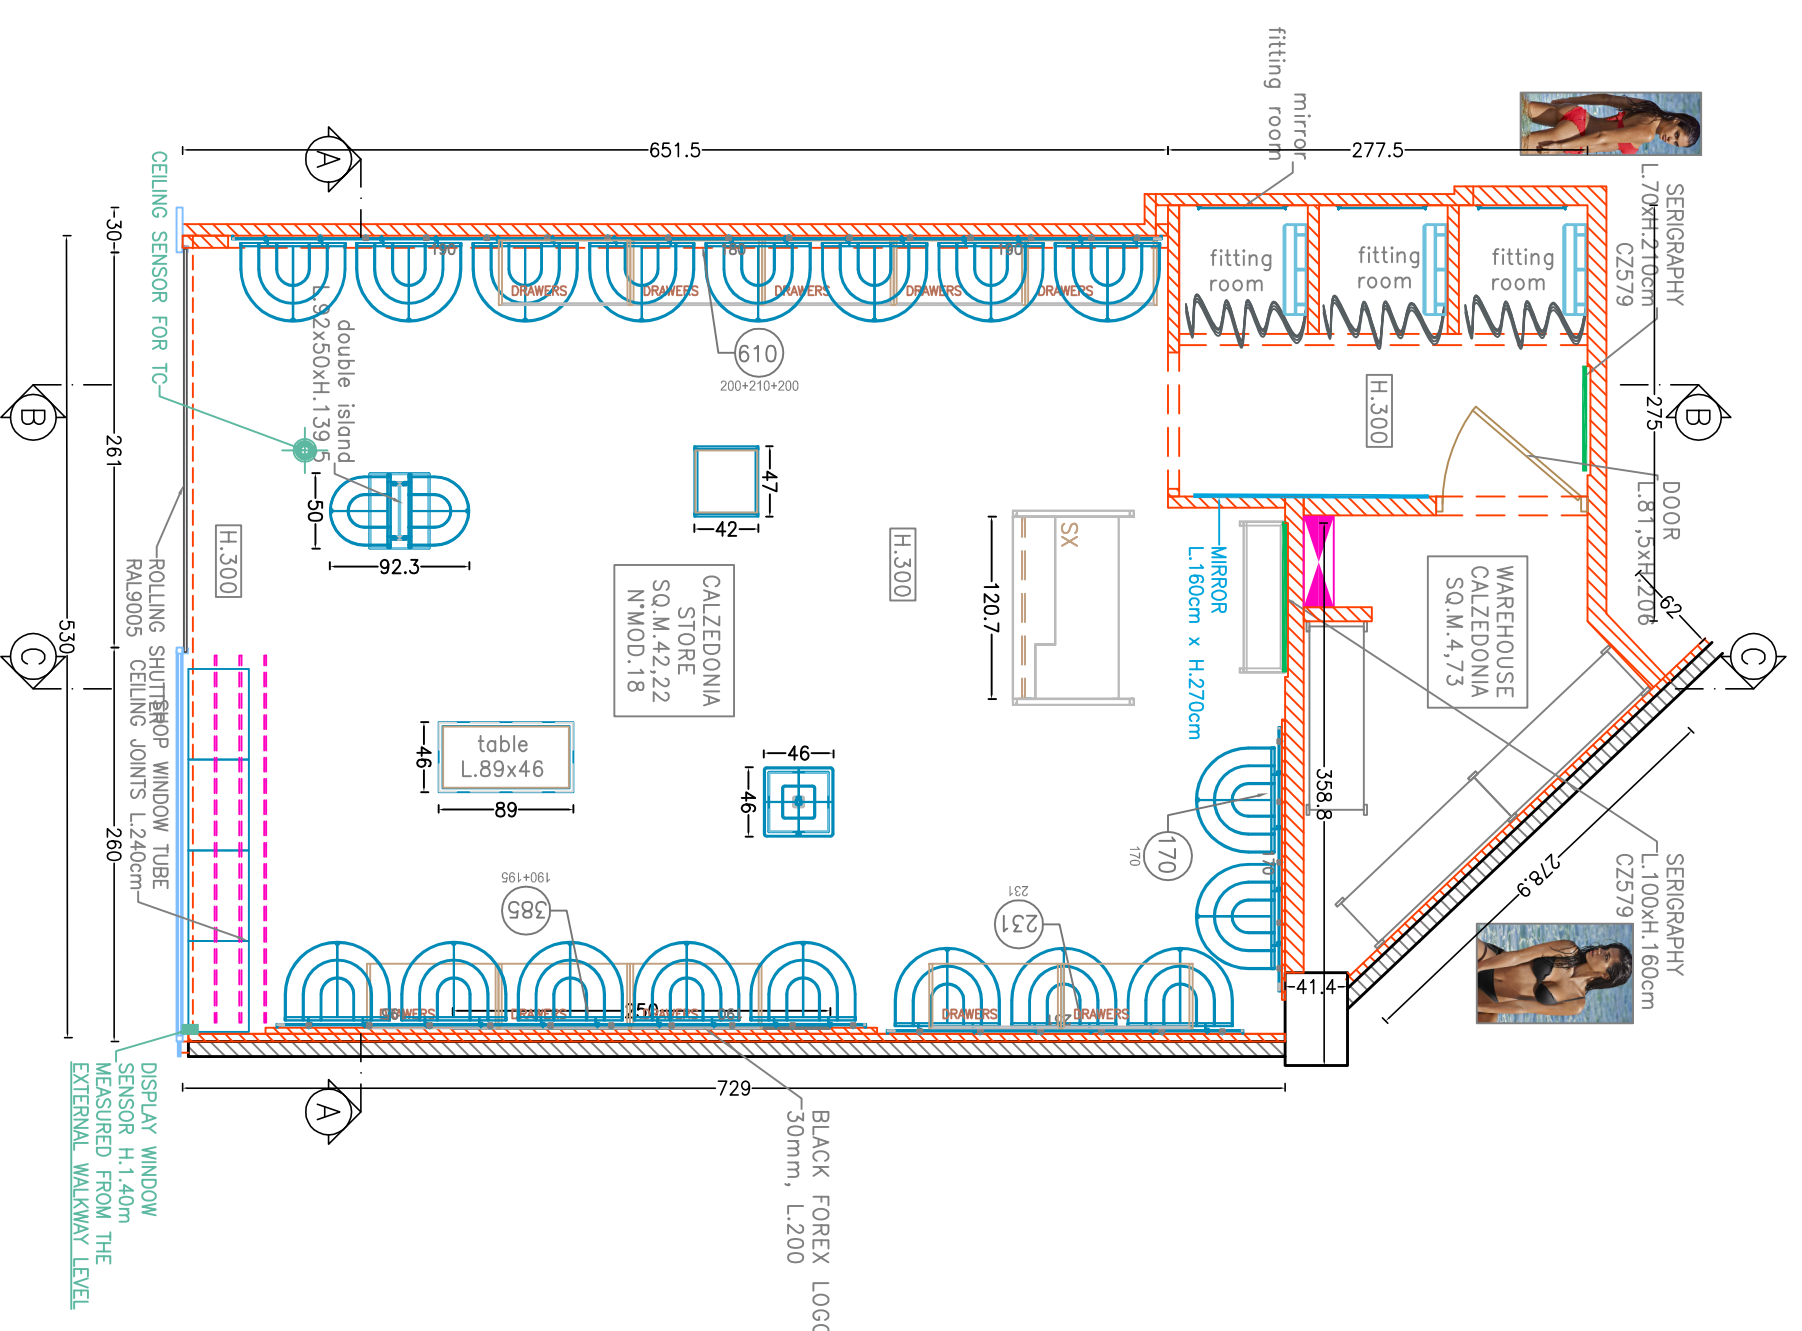


DEMOLISH PLAN 1:100


FLOOR PLAN

FURNISHING PLAN - FOOTFALL SENSORS


LIGHT DIRECTIONS PLAN

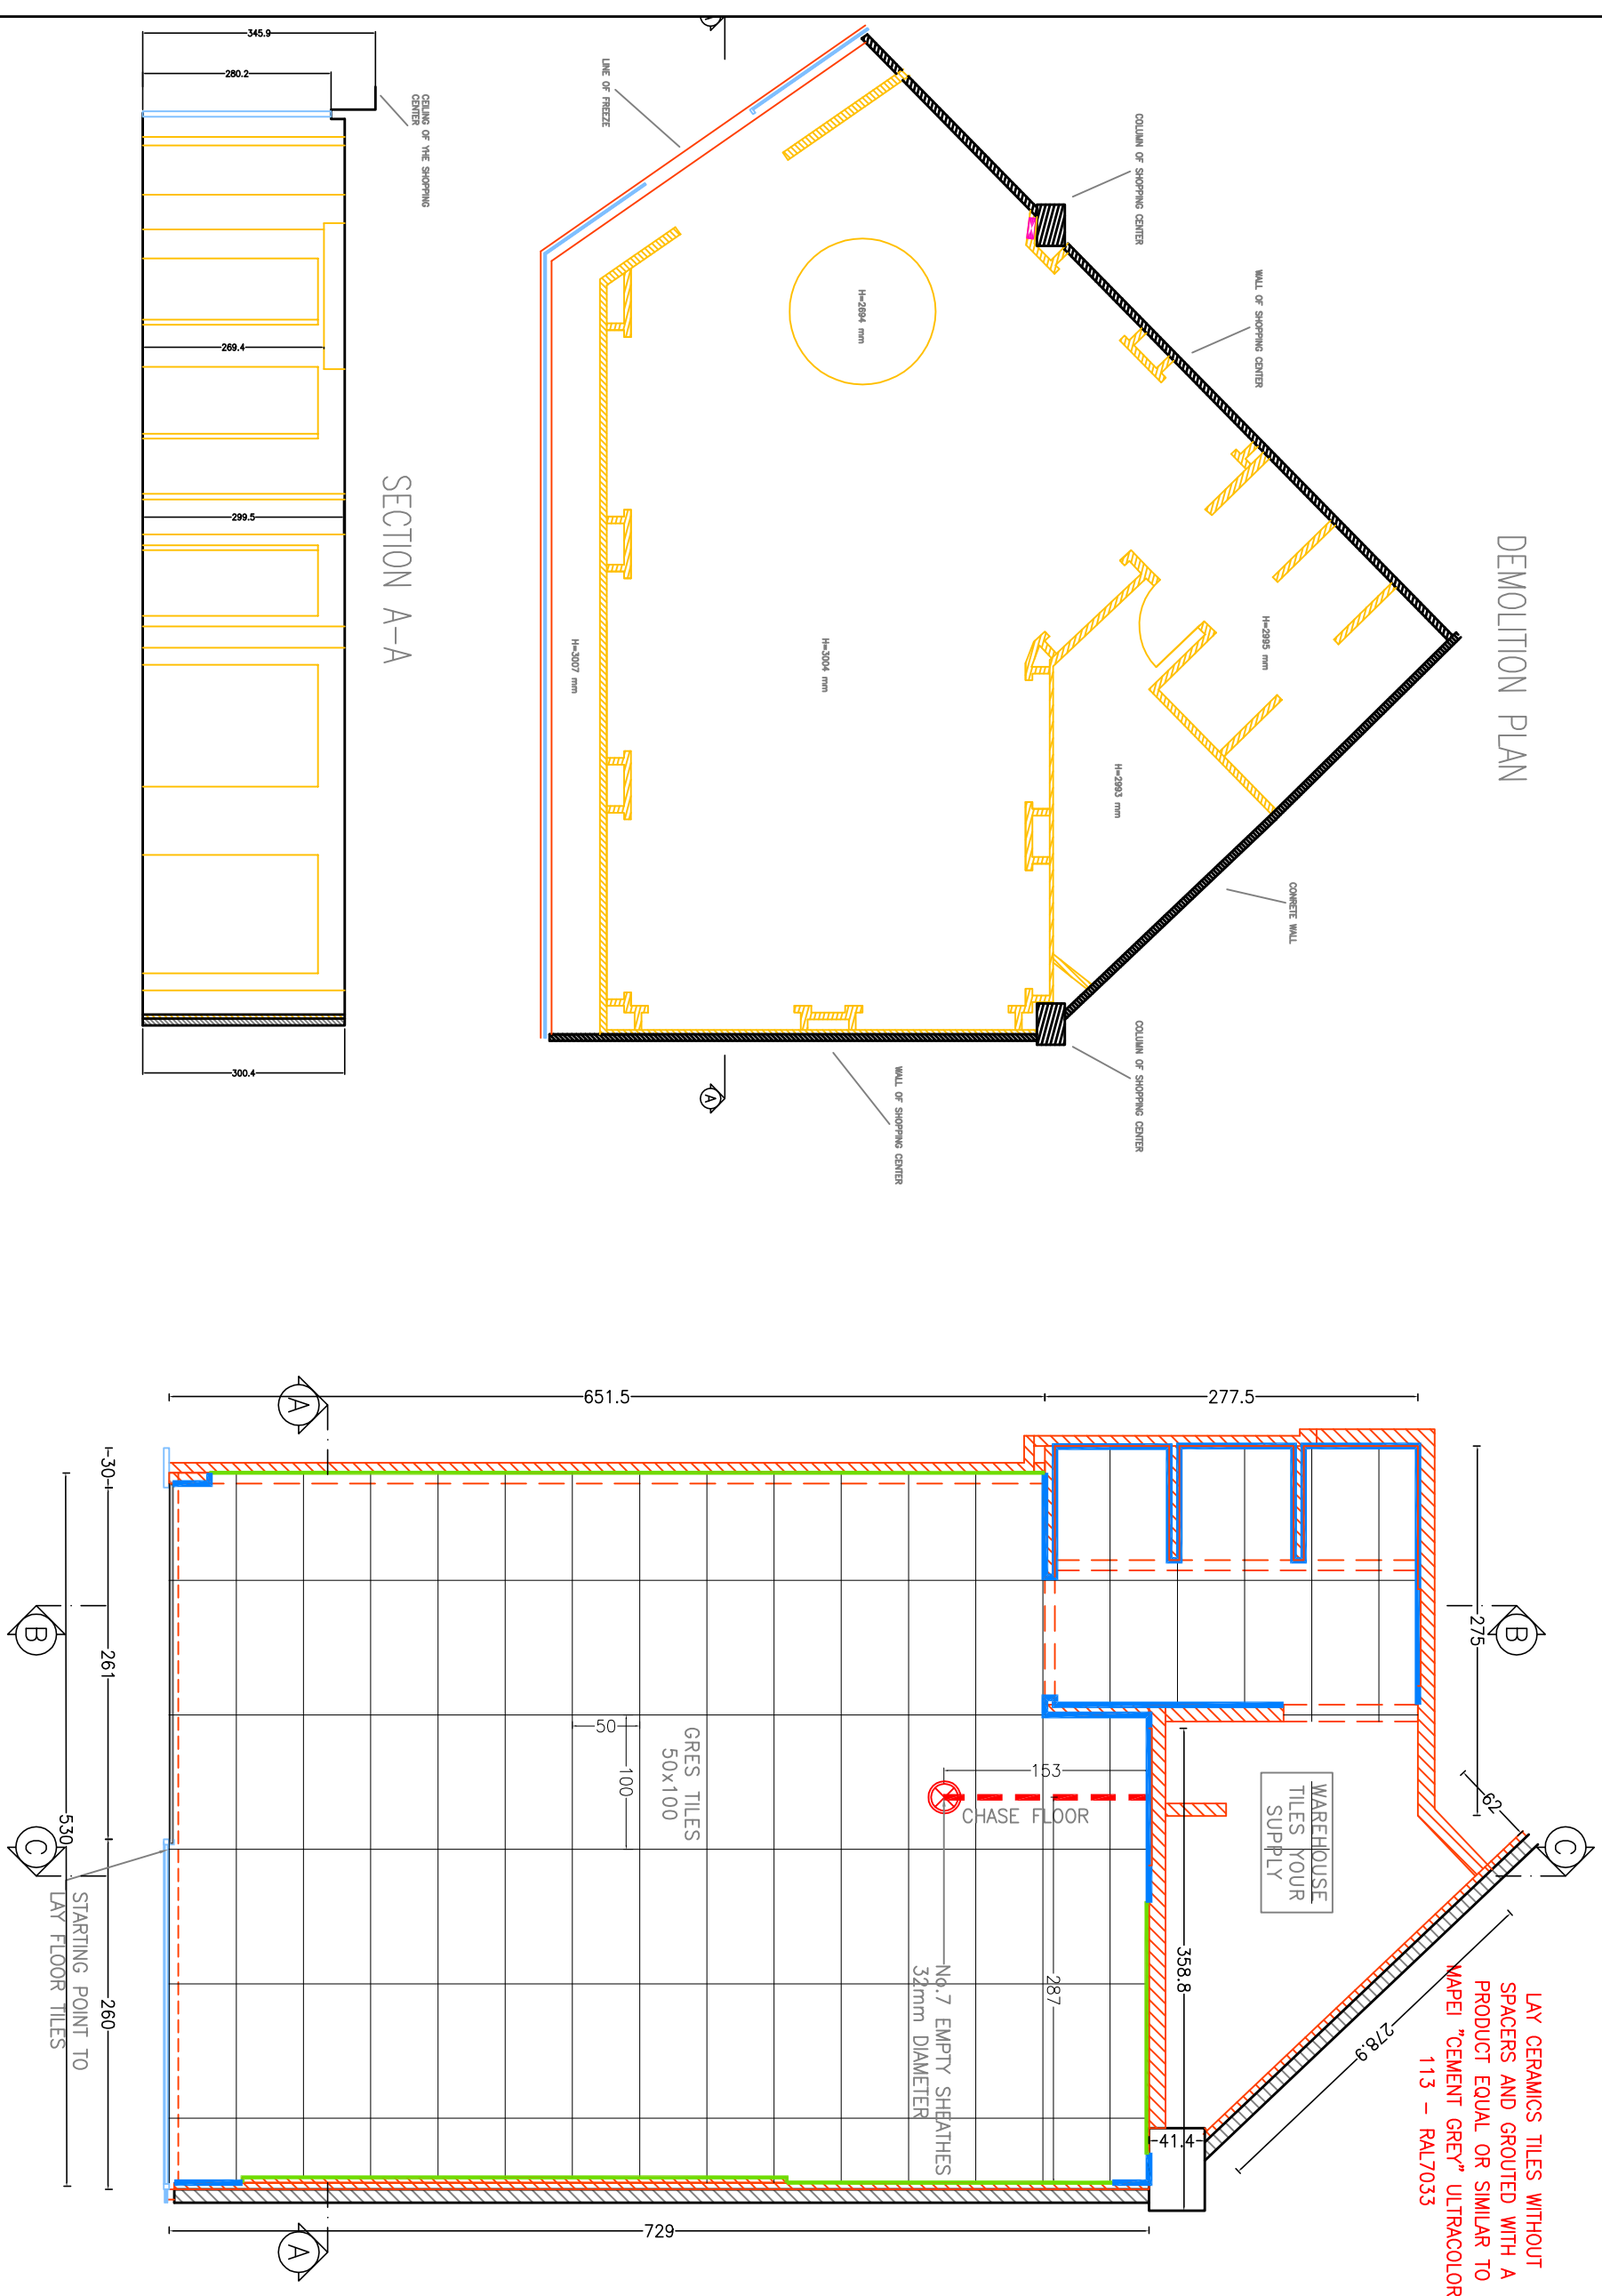


FLOOR LEGEND

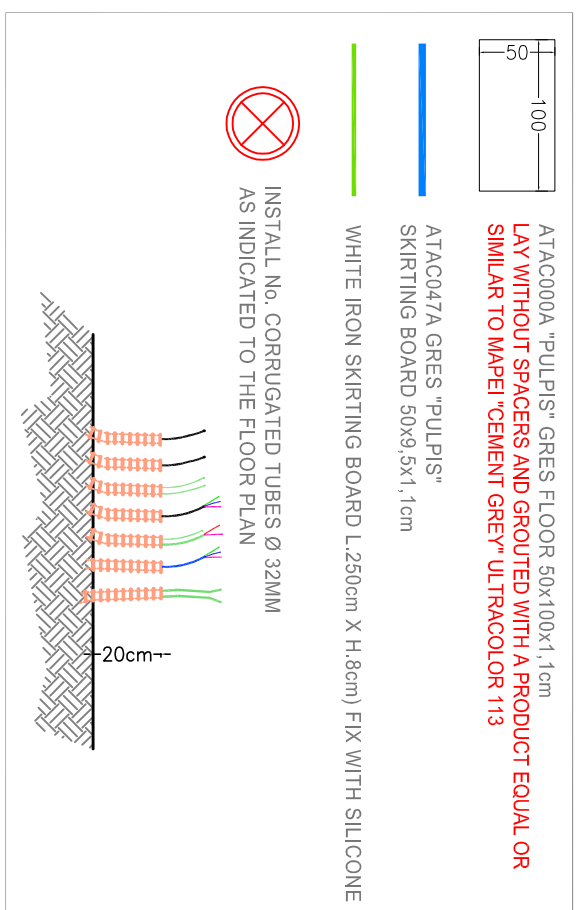


SHOW WINDOW

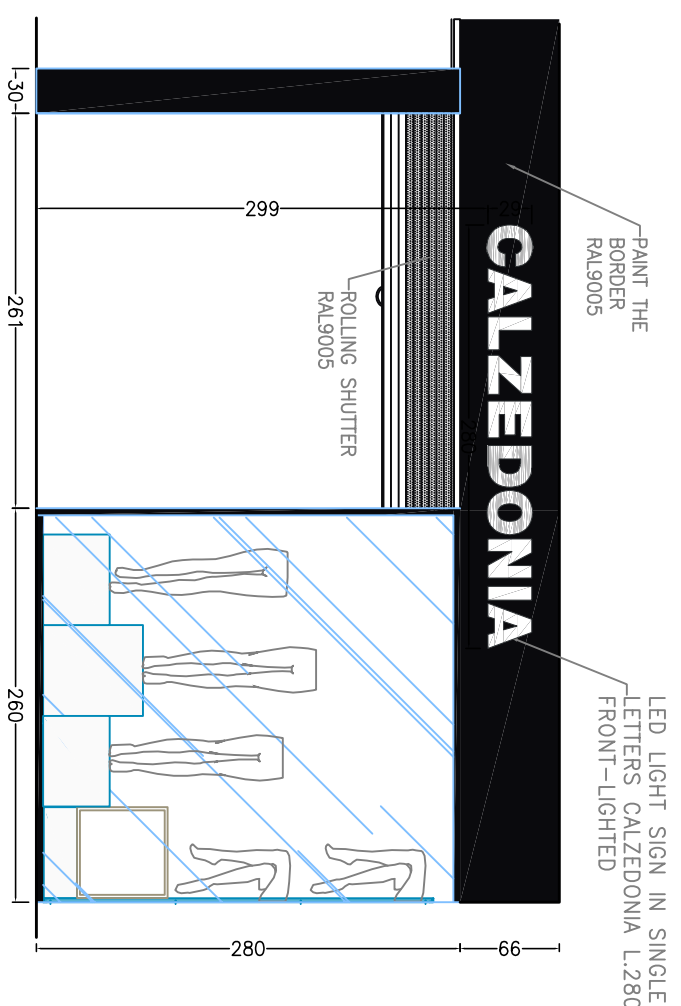


SECTION B-B

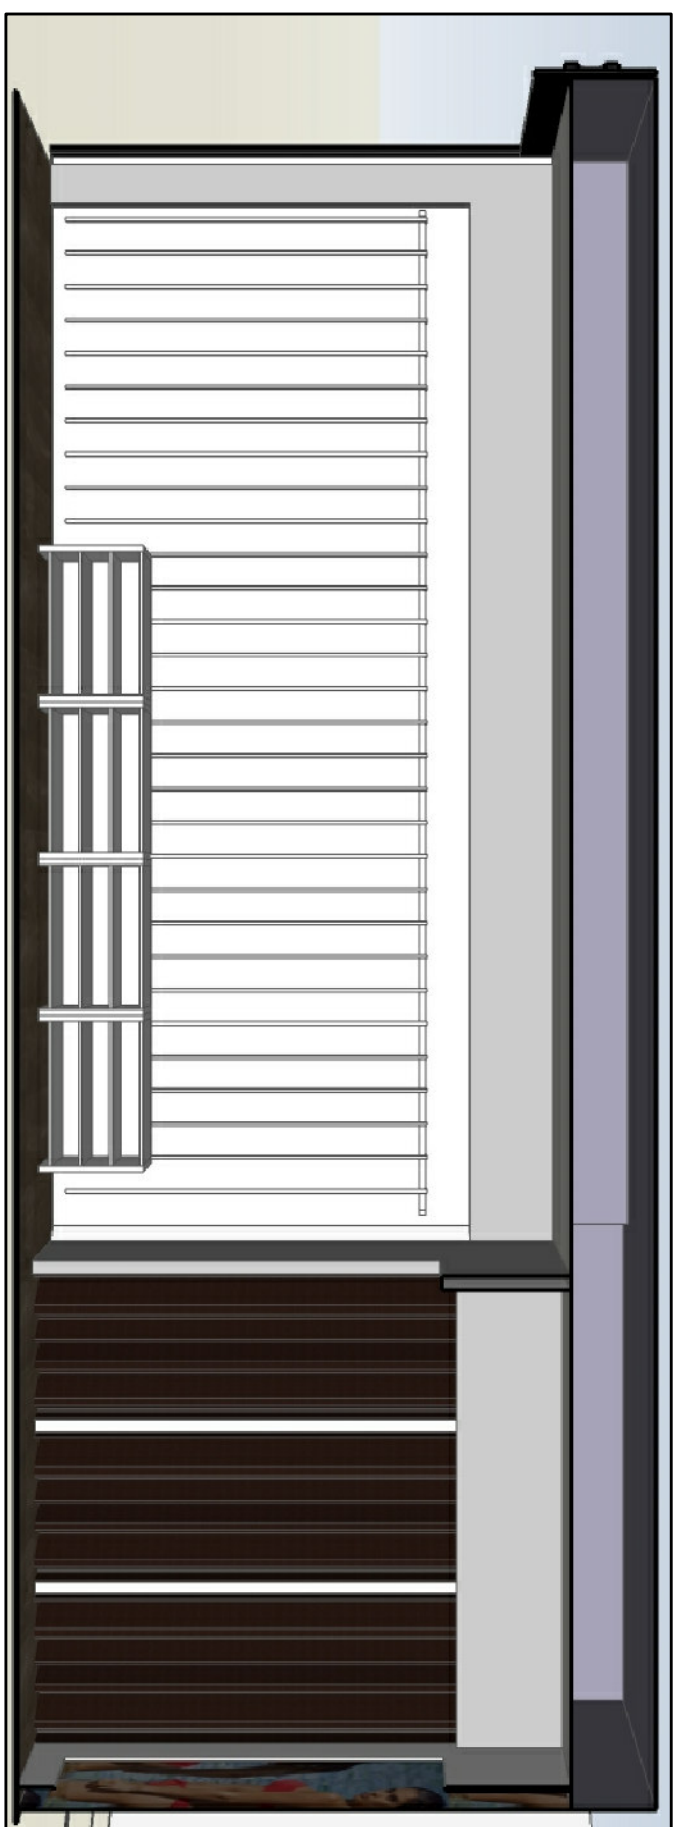

SECTION C-C

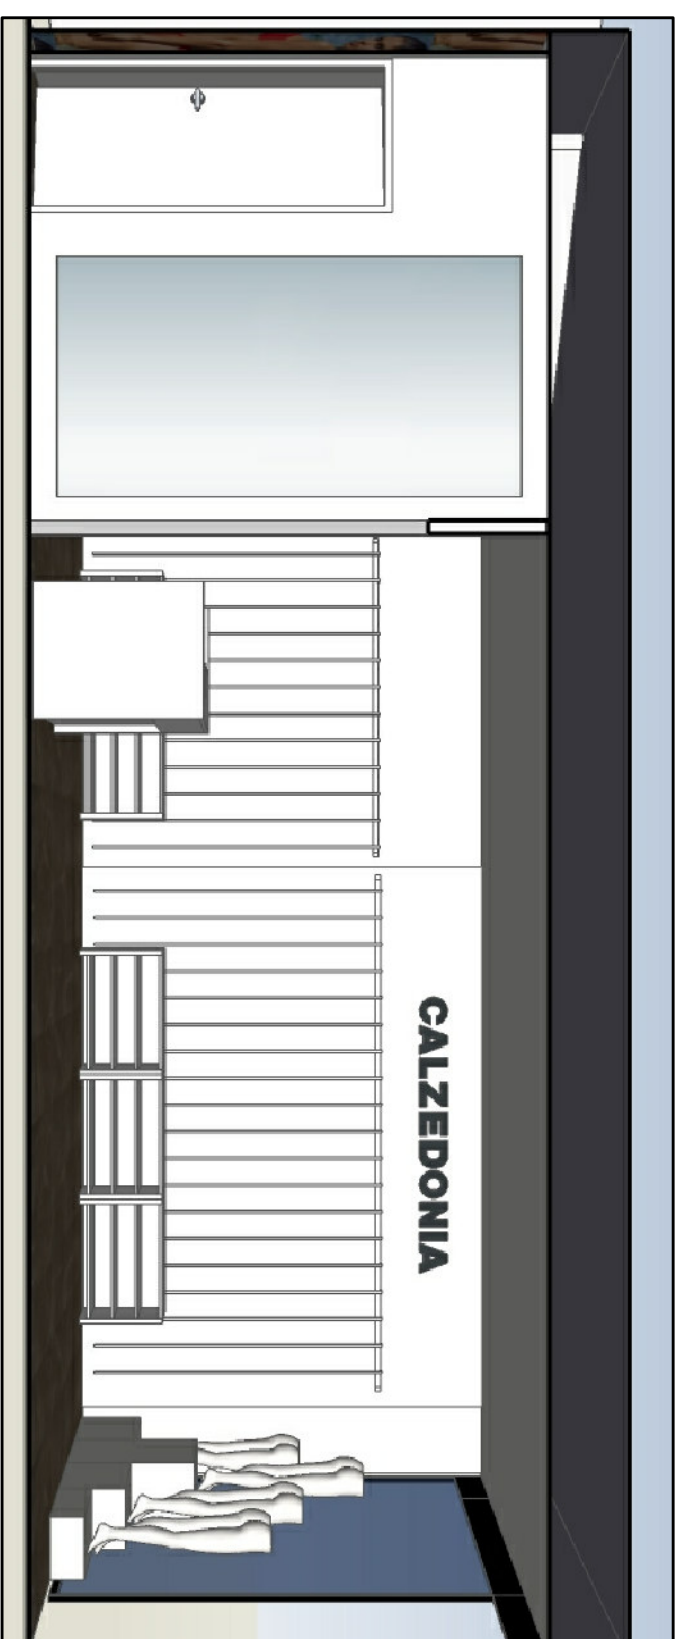

SECTION A-A

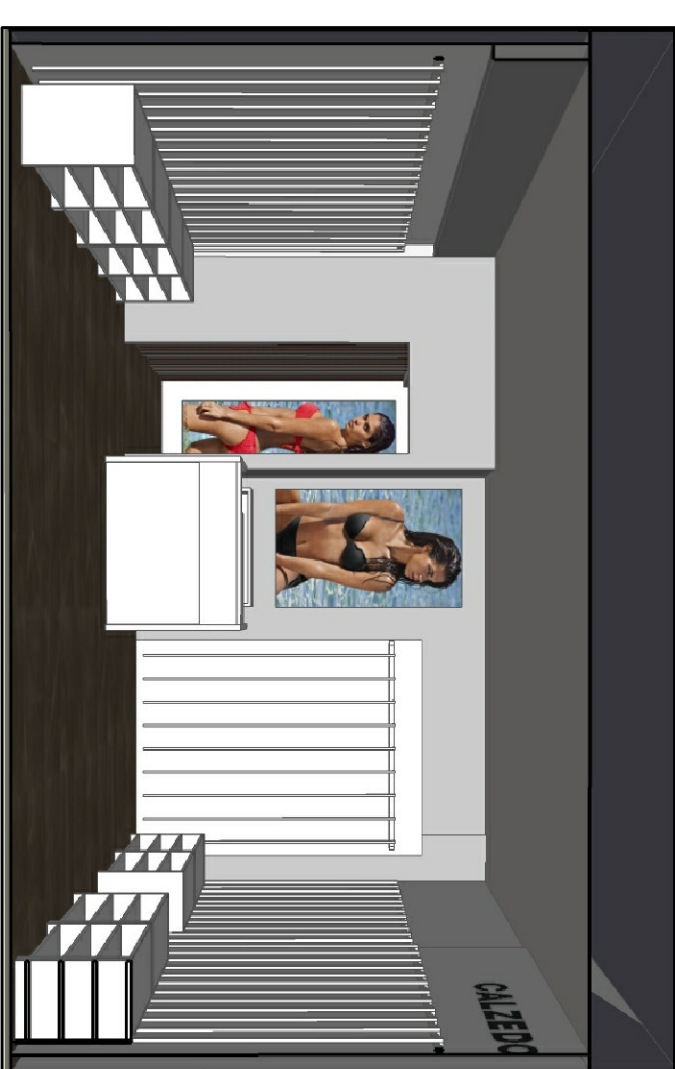

REV N°	REVISED DRAWINGS
6 -	
5 -	
4 -	
3 -	
2 -	
1 -	

CALZEDONIA
S.p.A.

Via Monte Baldo n.20
37062 Dossobuono di Villafraanca
Verona - Italy

PROJECT
p.v. "CALZEDONIA" c/z CV51
SC GREENVICH
EKATERINBURG
RUSSIA

PLAN: FLOOR-FURNISHING-SHOW WINDOW-SECTIONS

CALZEDONIA

SHOP	M ² = 42,22
STOCK ROOM	M ² = 4,73
FURNISHINGS	M. = 13,69 (22,99TOT)

PROJECT MANAGER:	Dmitry Solomonin	- Tel.	Mobile +7-904-598-42-45
	dmitry_solomin@calzedonia.ru		
DESIGNER:	Giuliana Sorio	- Tel. +39.045.8604479	
	giuliana.sorio@calzedonia.it	Fax. +39.045.8604117	

File name: DEF_RU_EKATERINBURG_SC_GREENVICH_CALZ_NA.dwg
Last plot: 29/4/2015 - 15:00