


Фасад 1-6

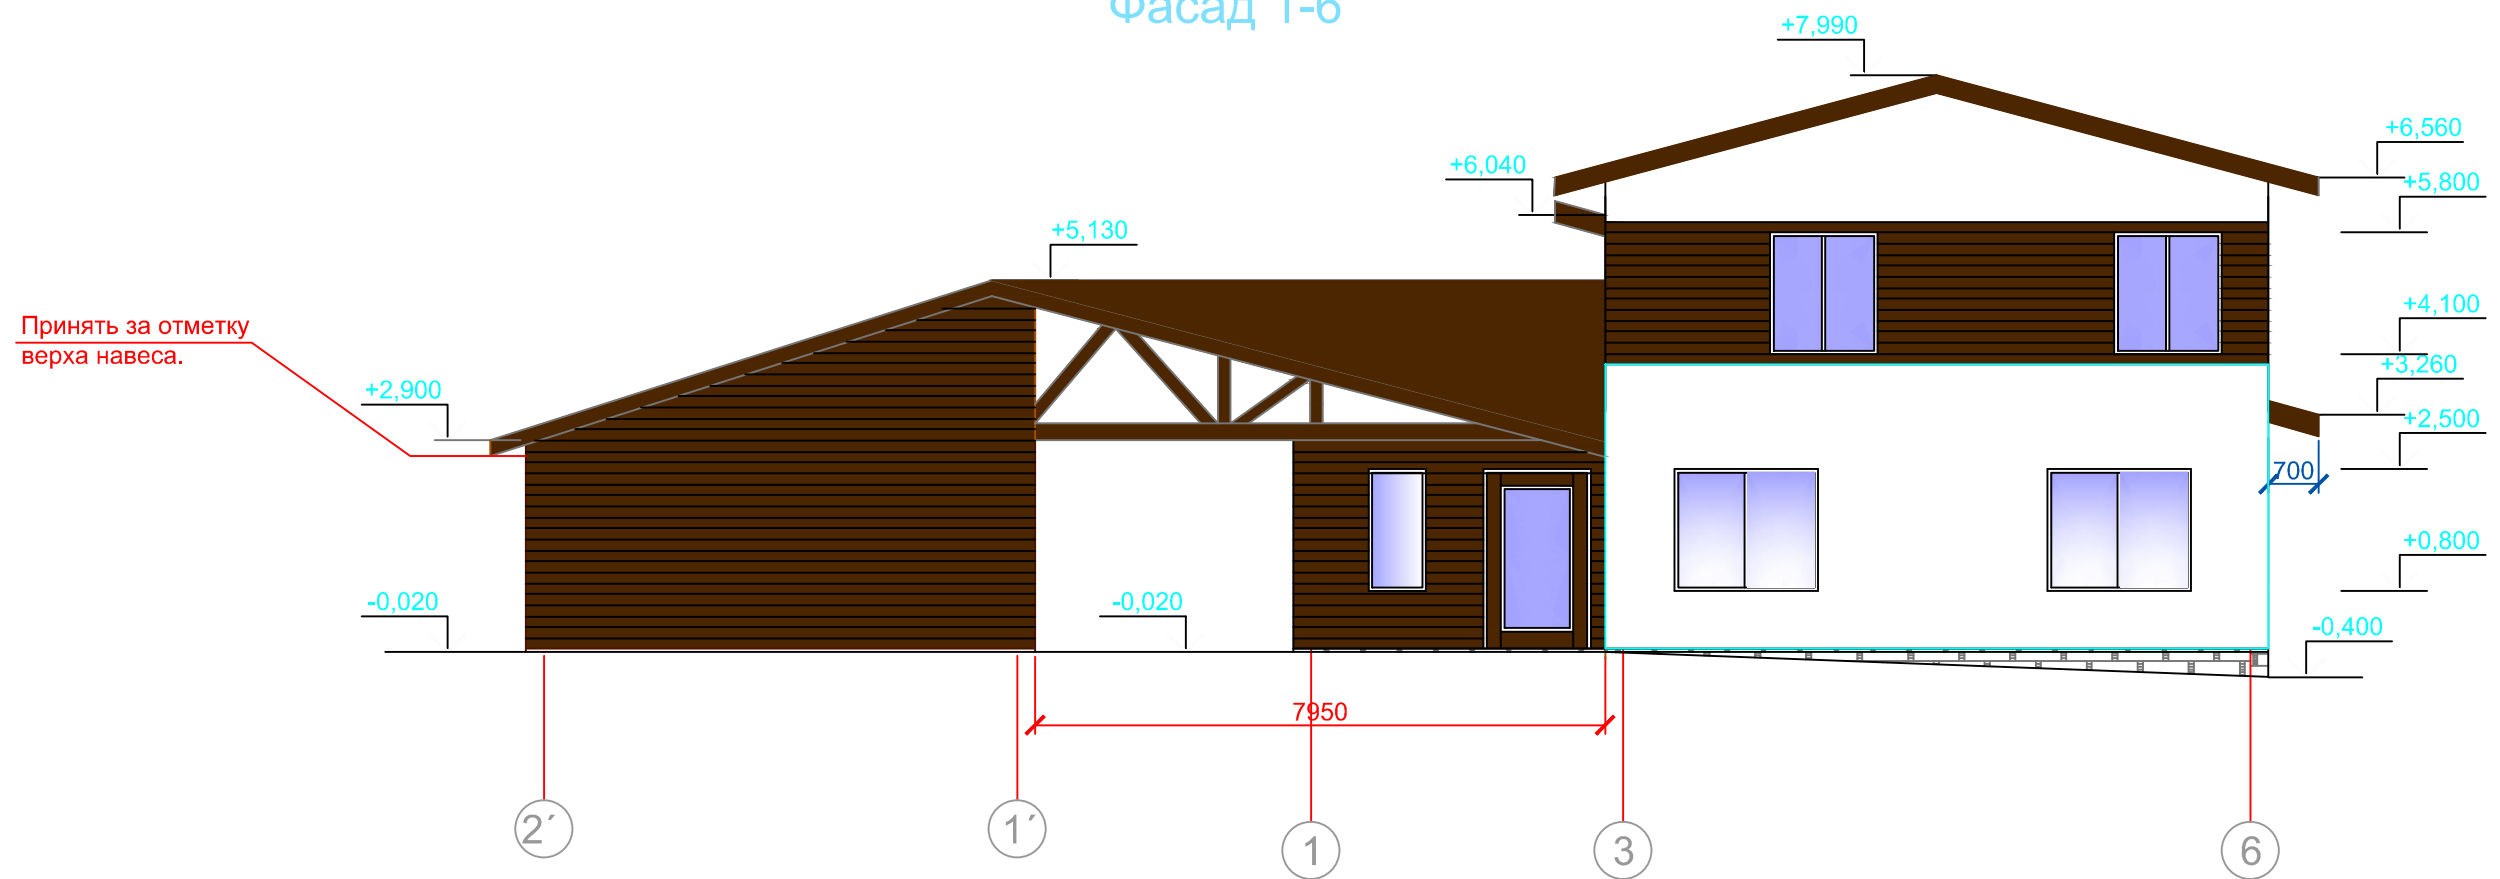

Фасад 6-1

