


# Фасад 1-6

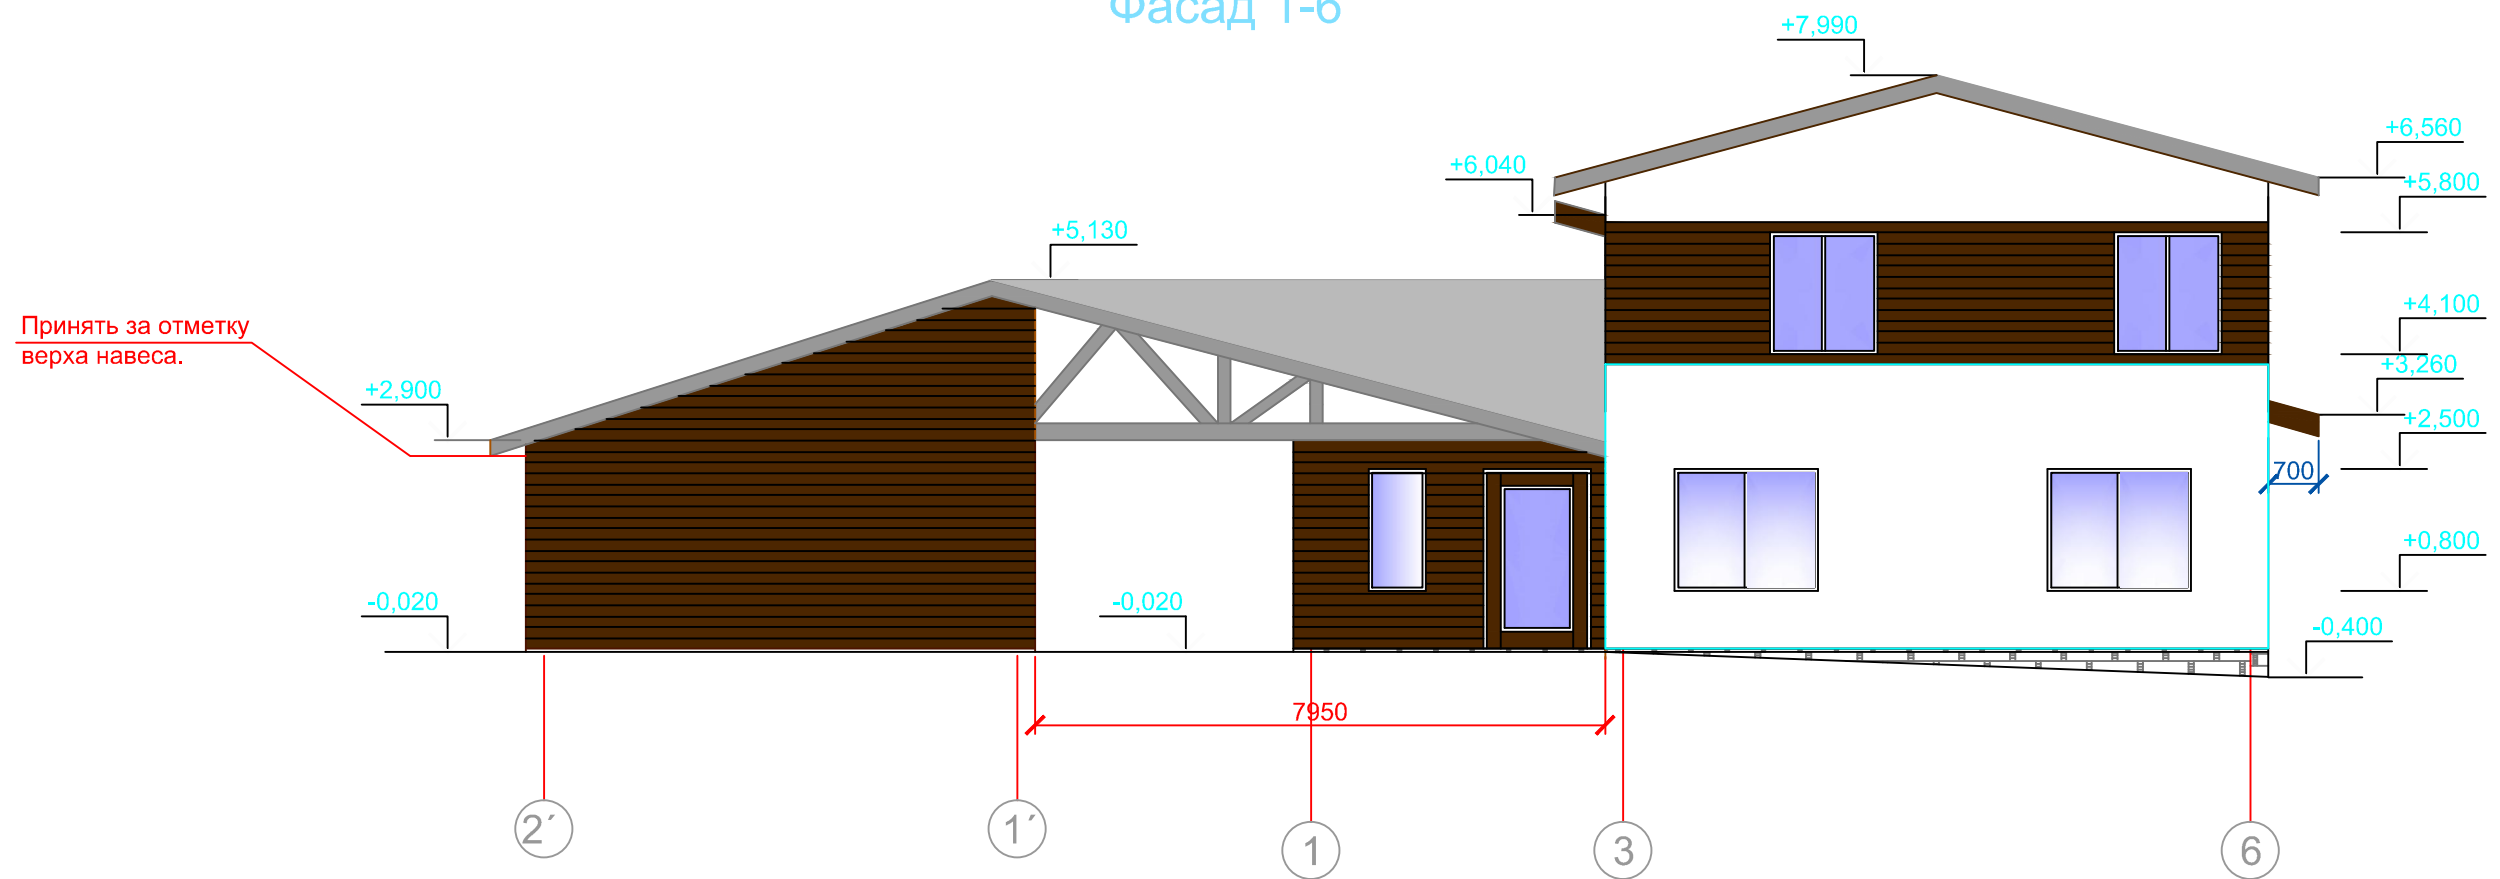

# Фасад 6-1

