


ПЛАН 49-ГО ЭТАЖА / LEVEL 49 FLOOR PLAN

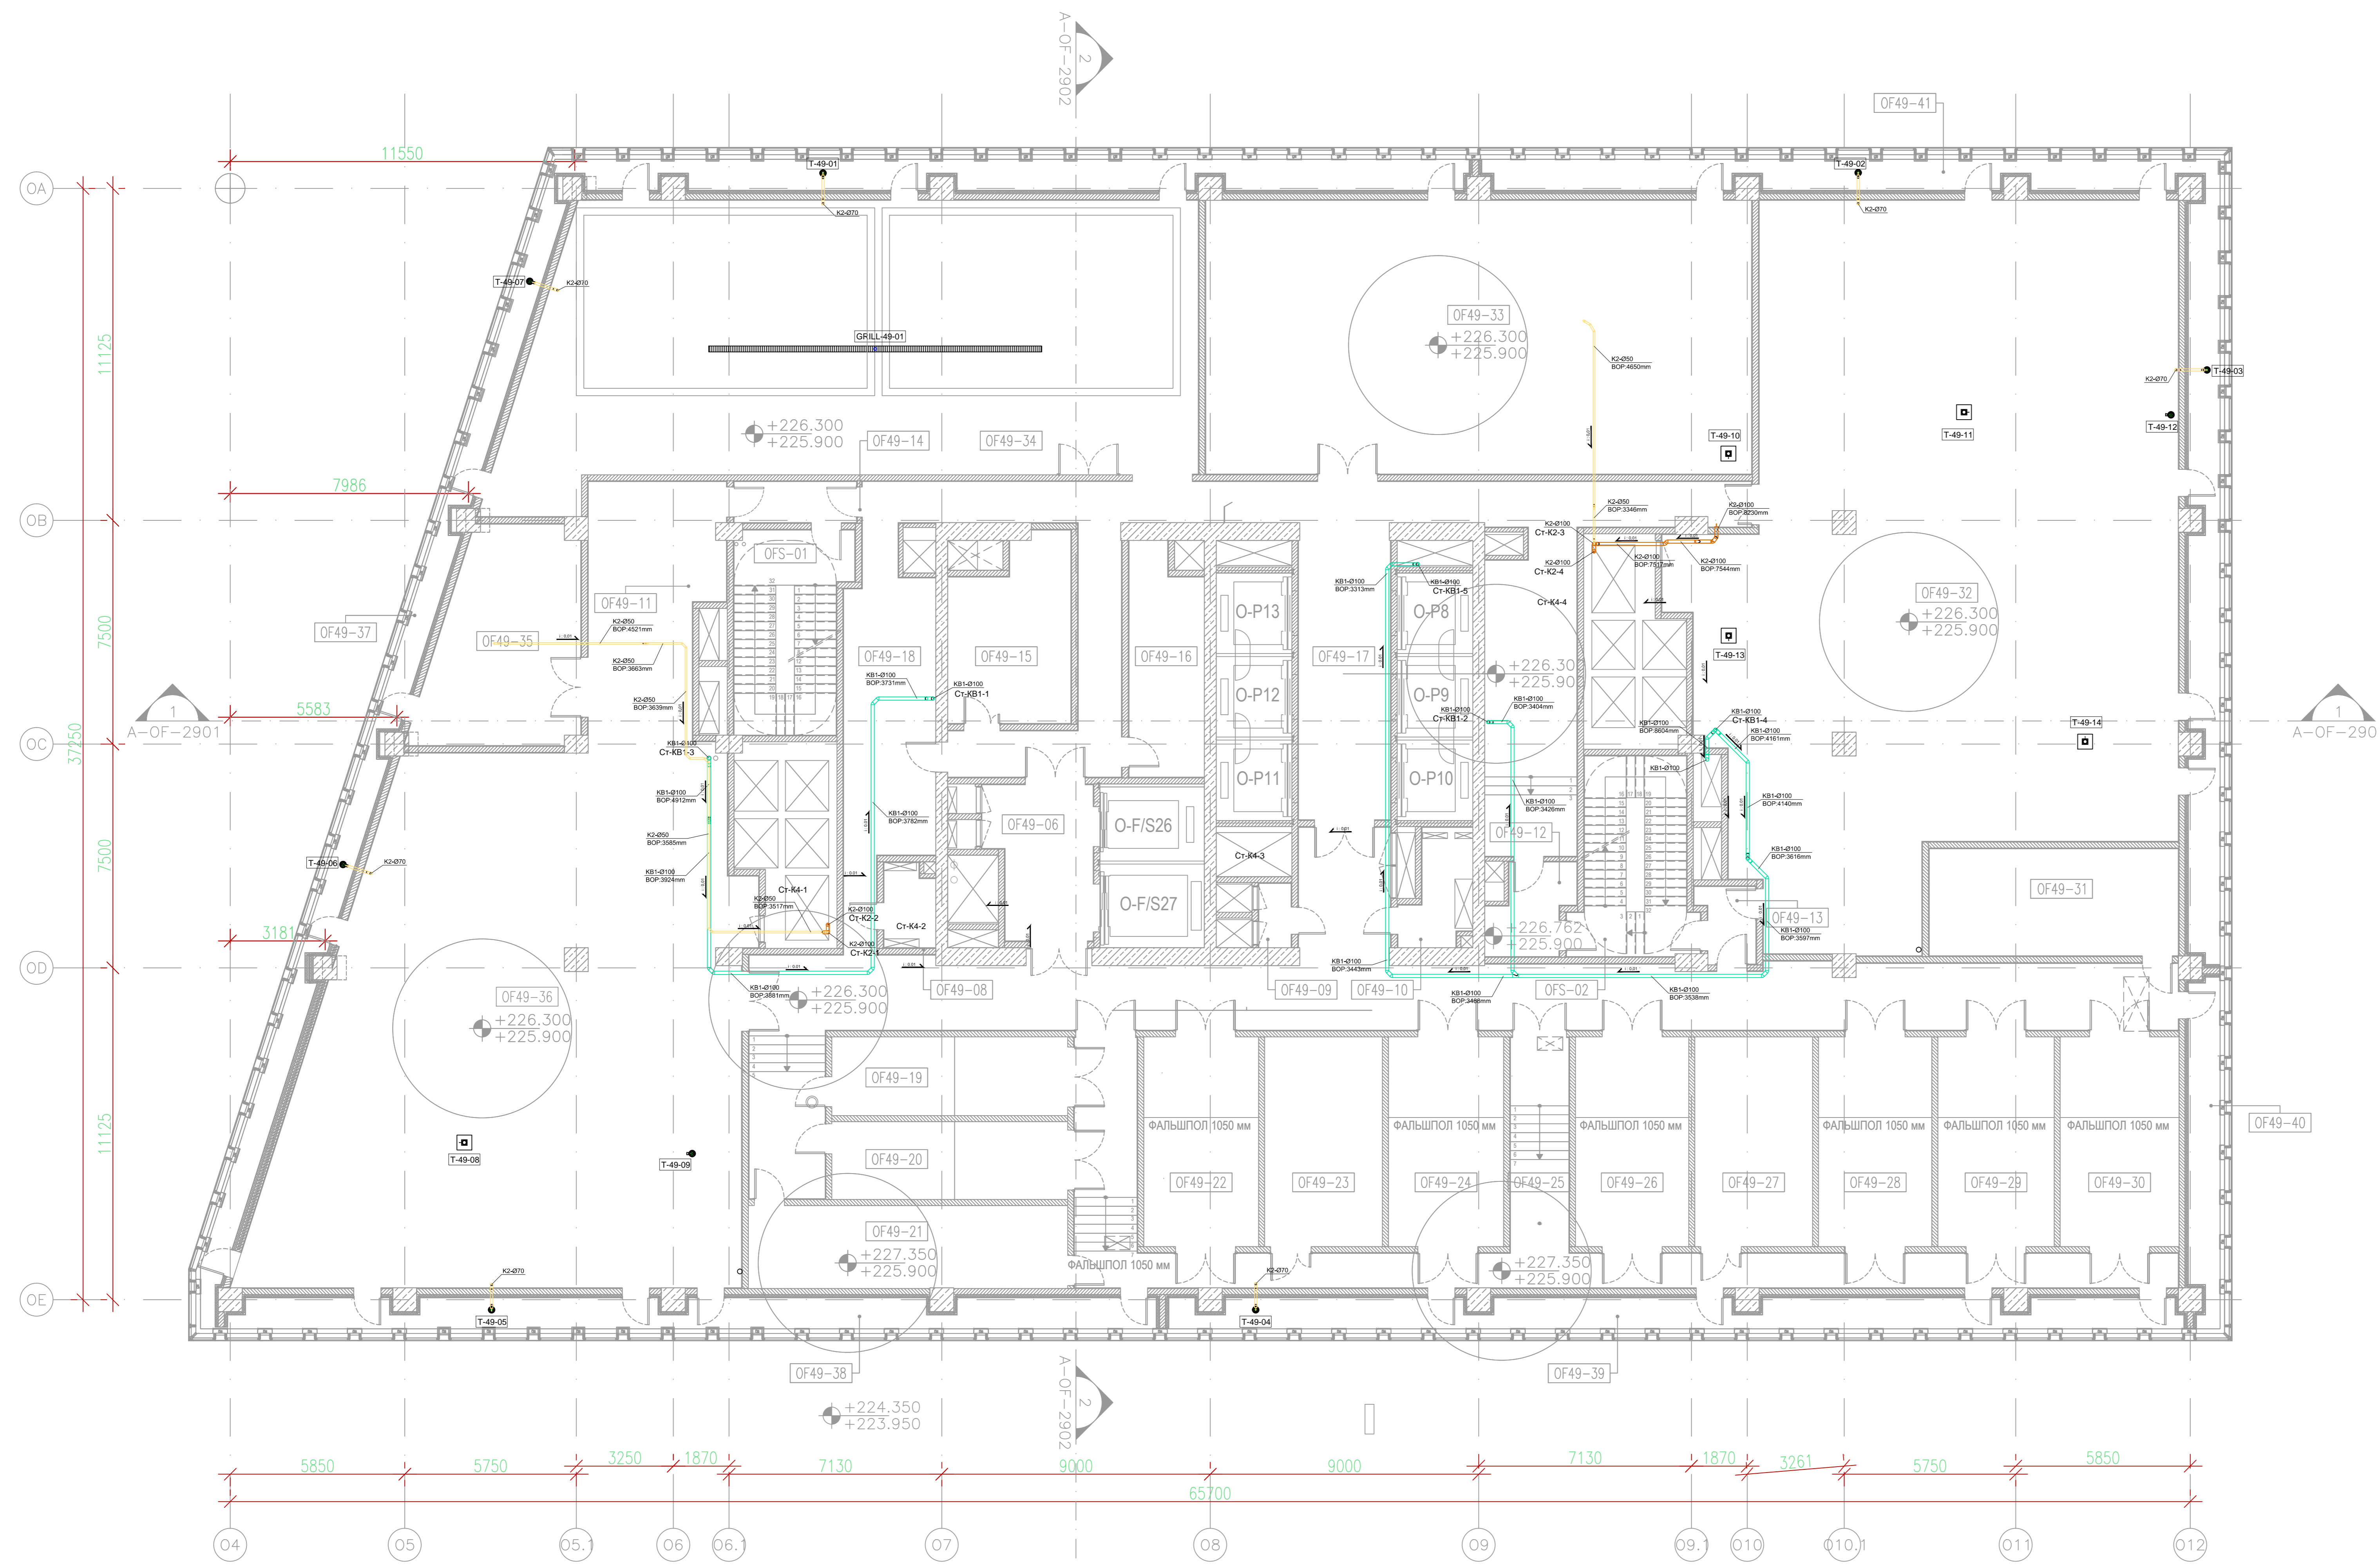

PRODUCED BY AN AUTODESK EDUCATIONAL PRODUCT

PRODUCED BY AN AUTODESK EDUCATIONAL PRODUCT

№	ИЗМЕНЕНИЯ	ПО	ДАТА
1			
2			
