




Фрагмент плана на отм. +0.000

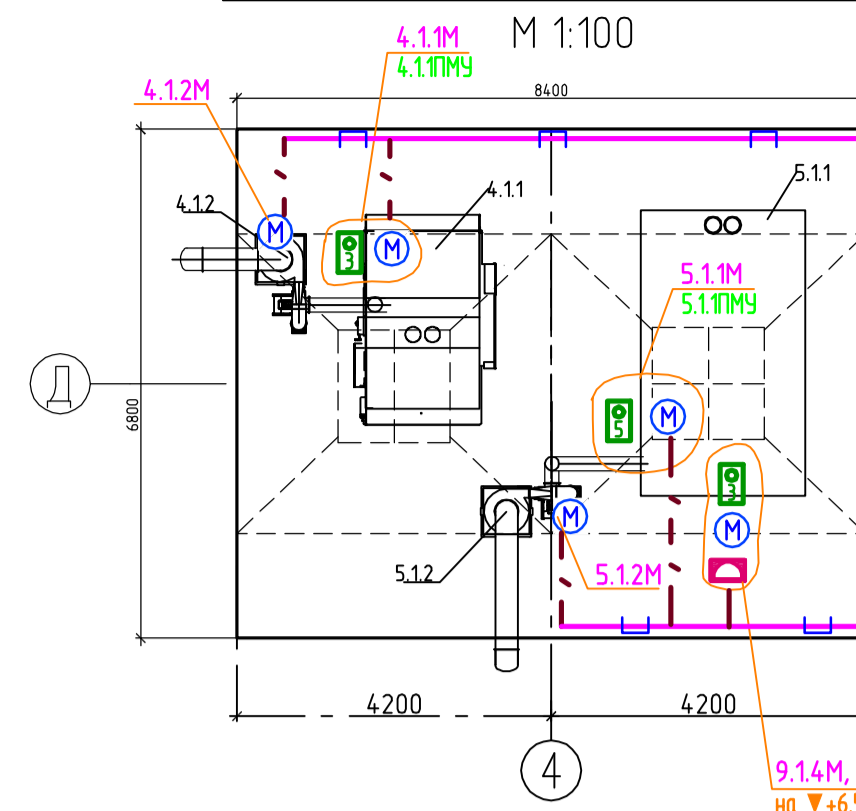


1-1 8/м

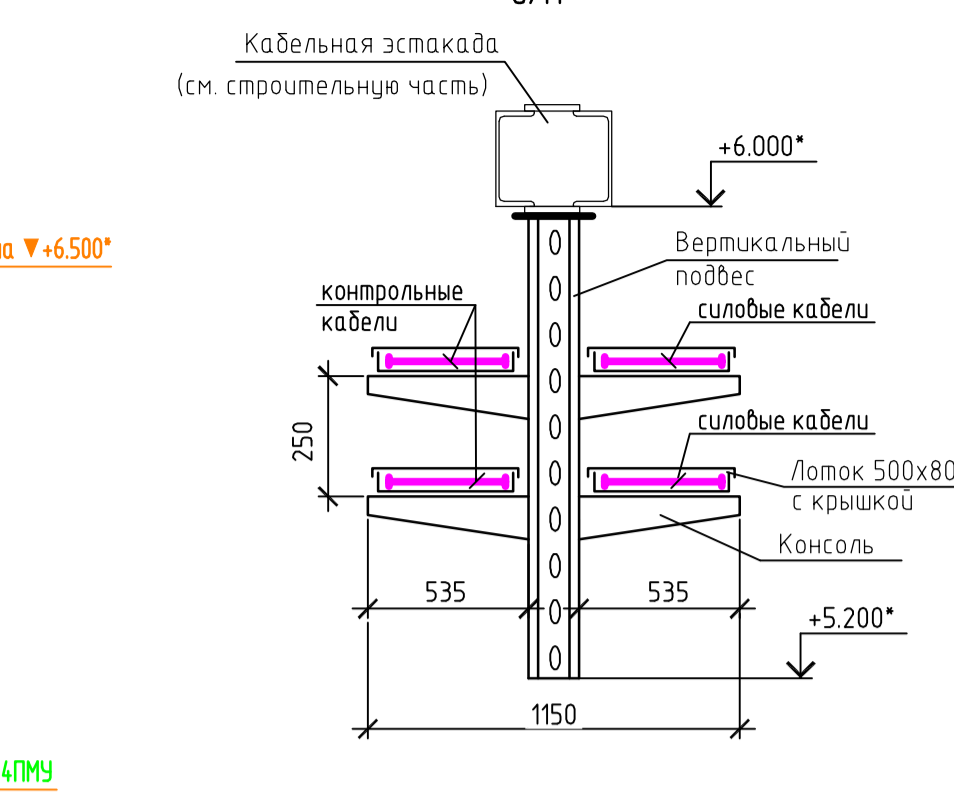


План операторской на отм. +3.300\*

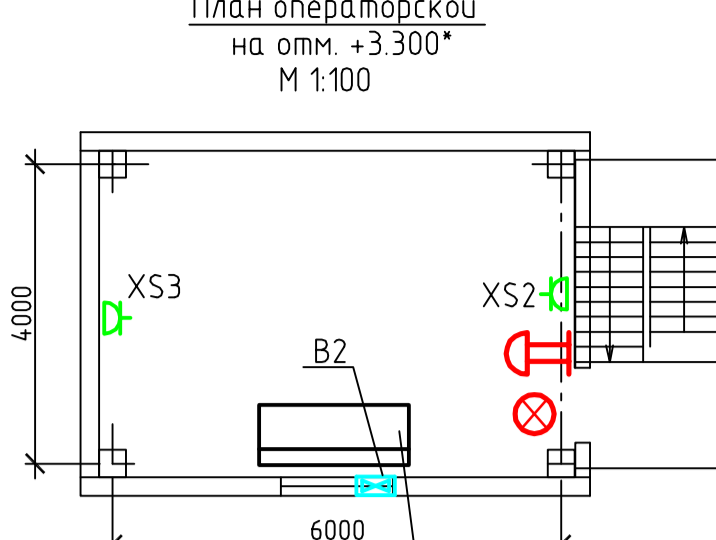





План электрощитовой на отм. +0.000\*

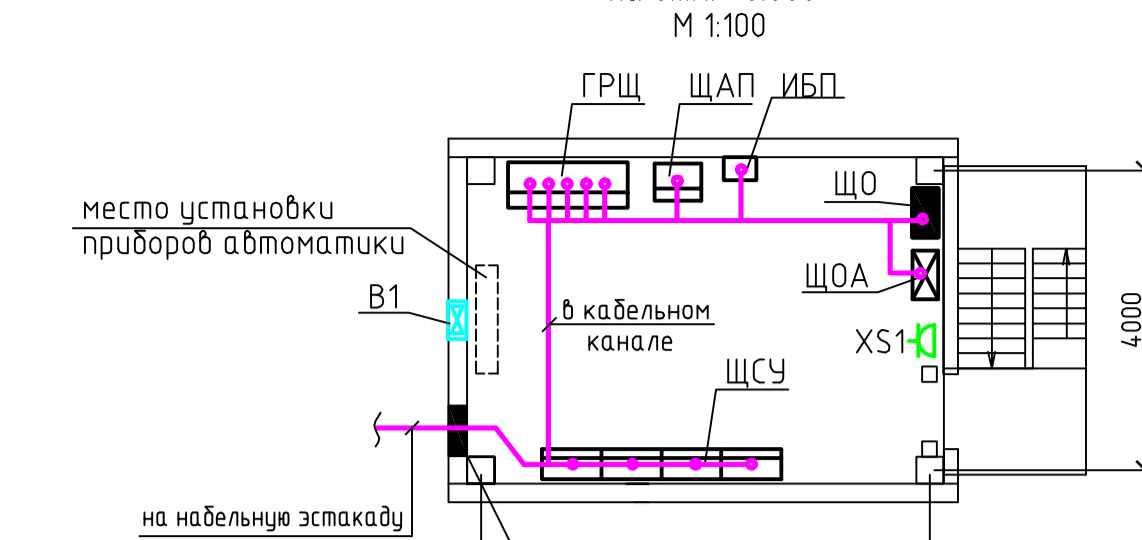

План на отм. +0.500

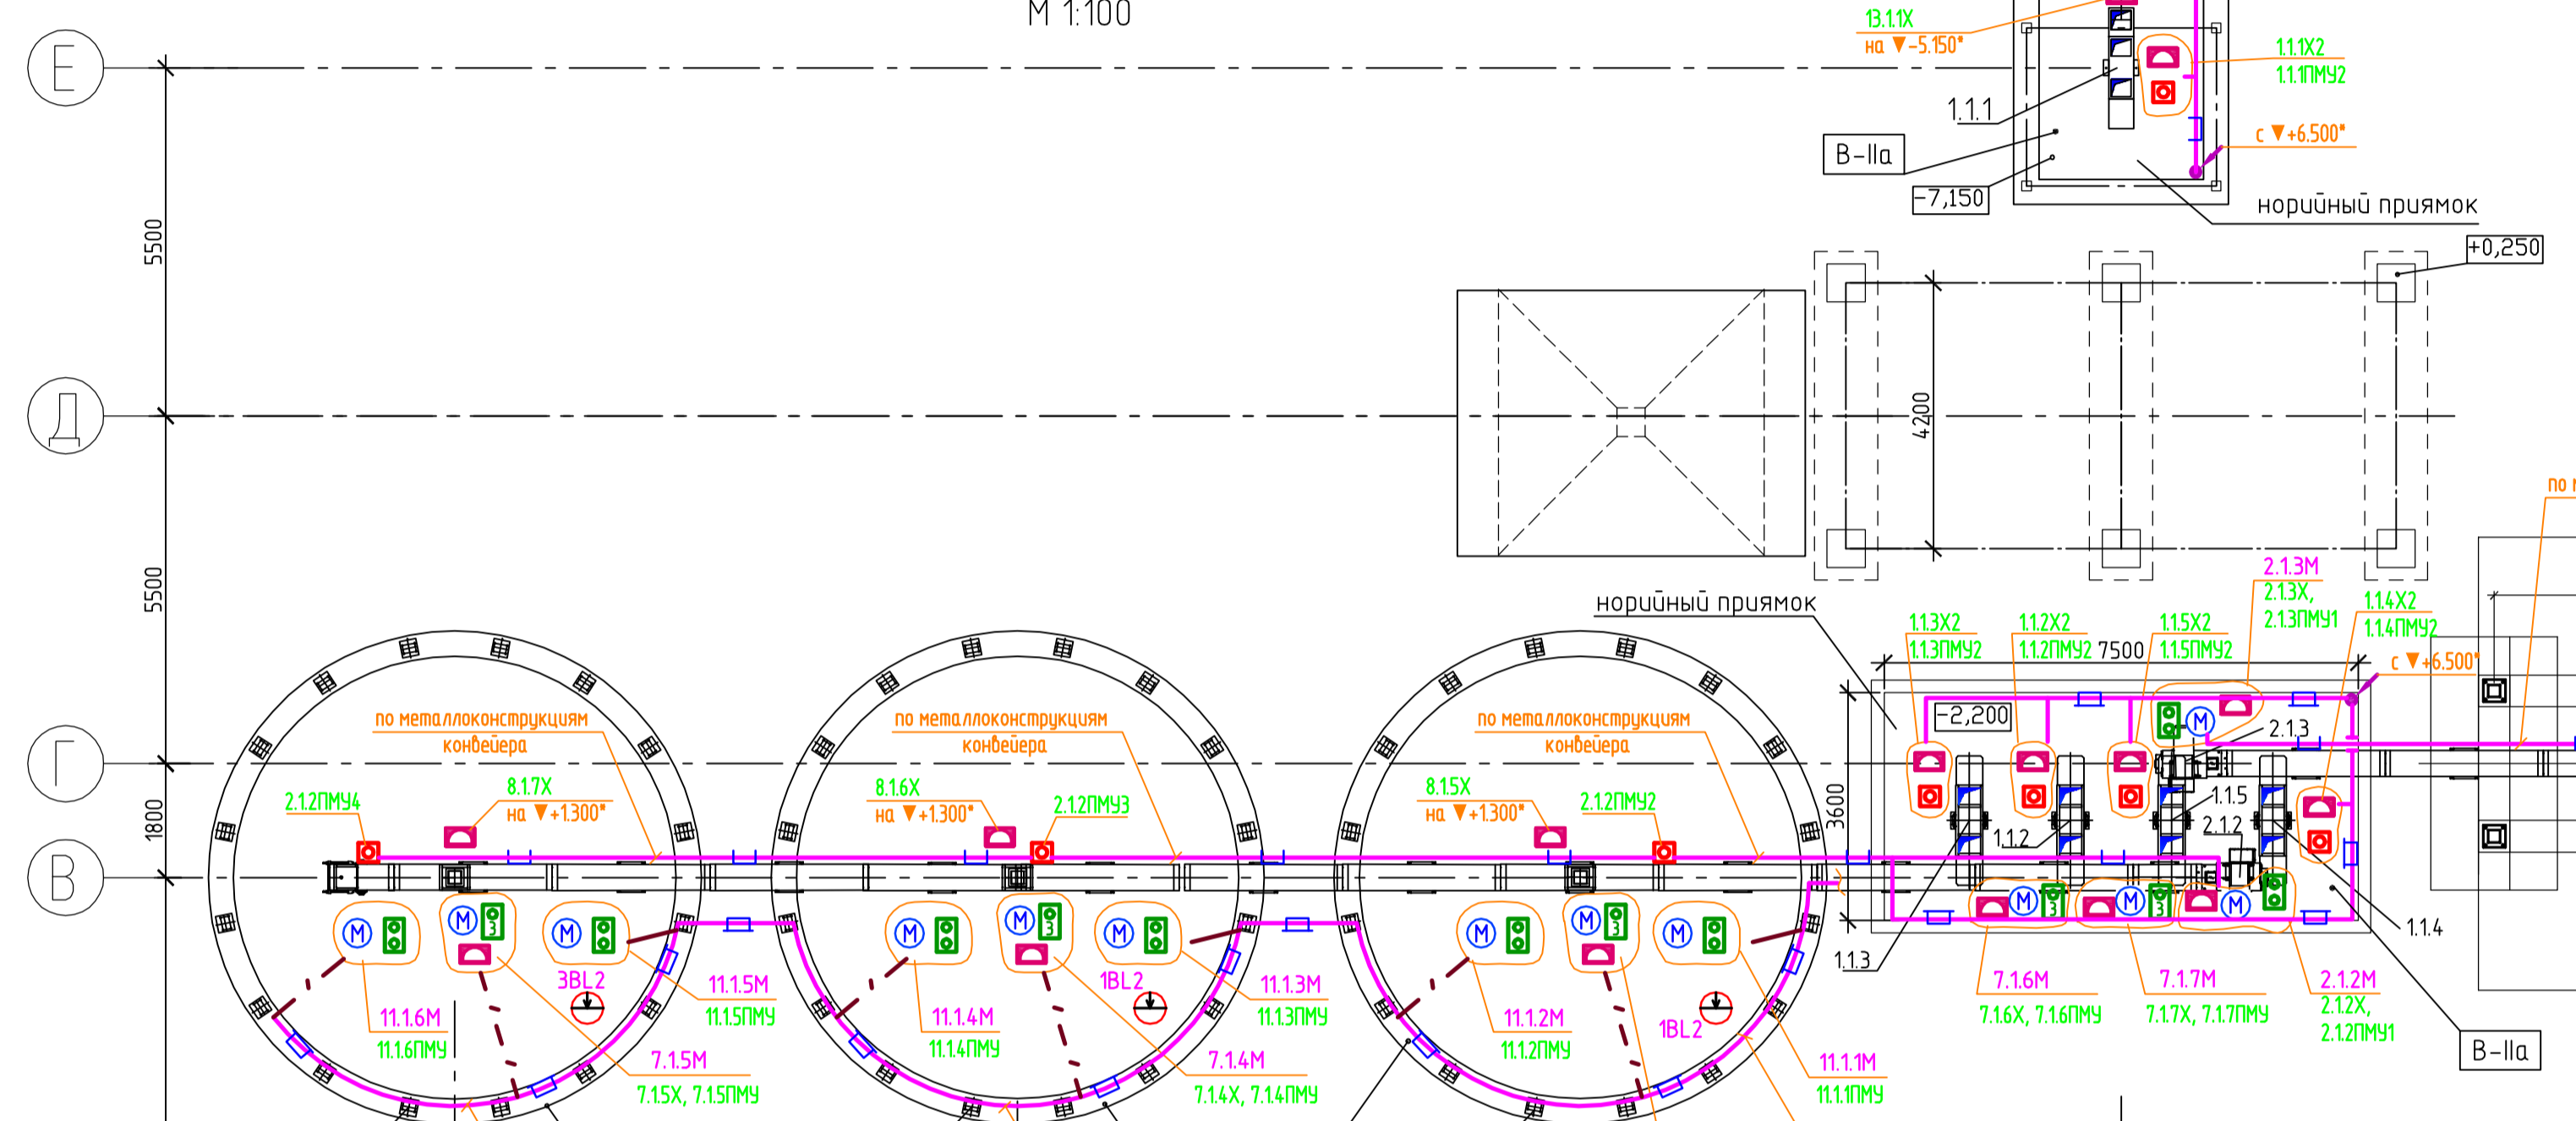

План на отм. +34.000

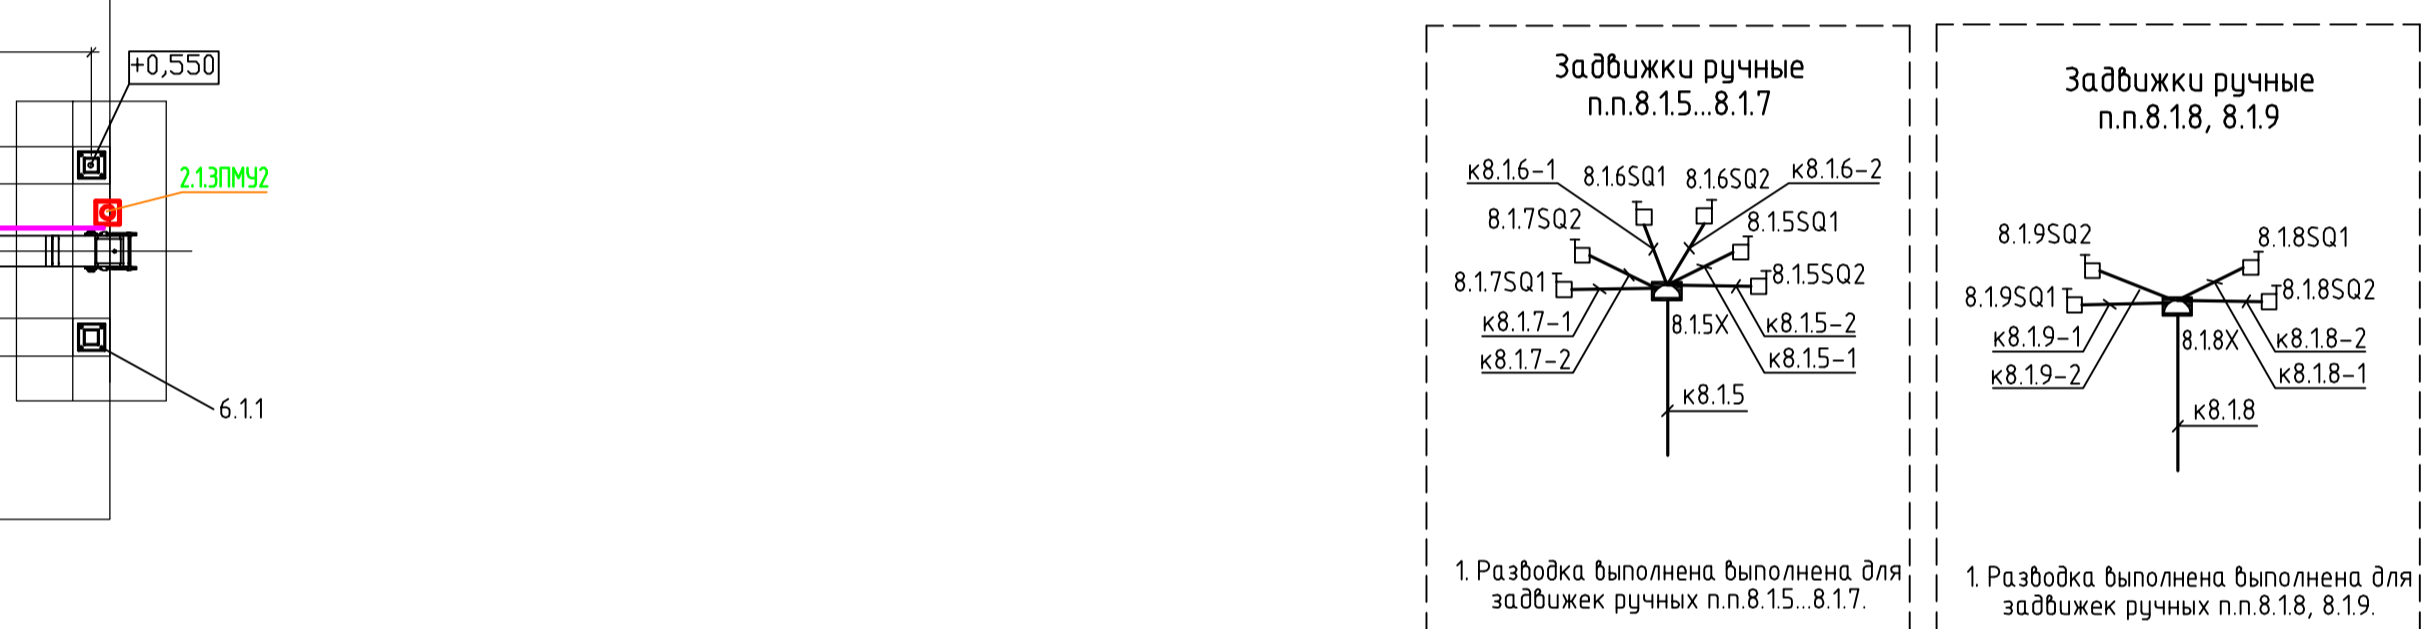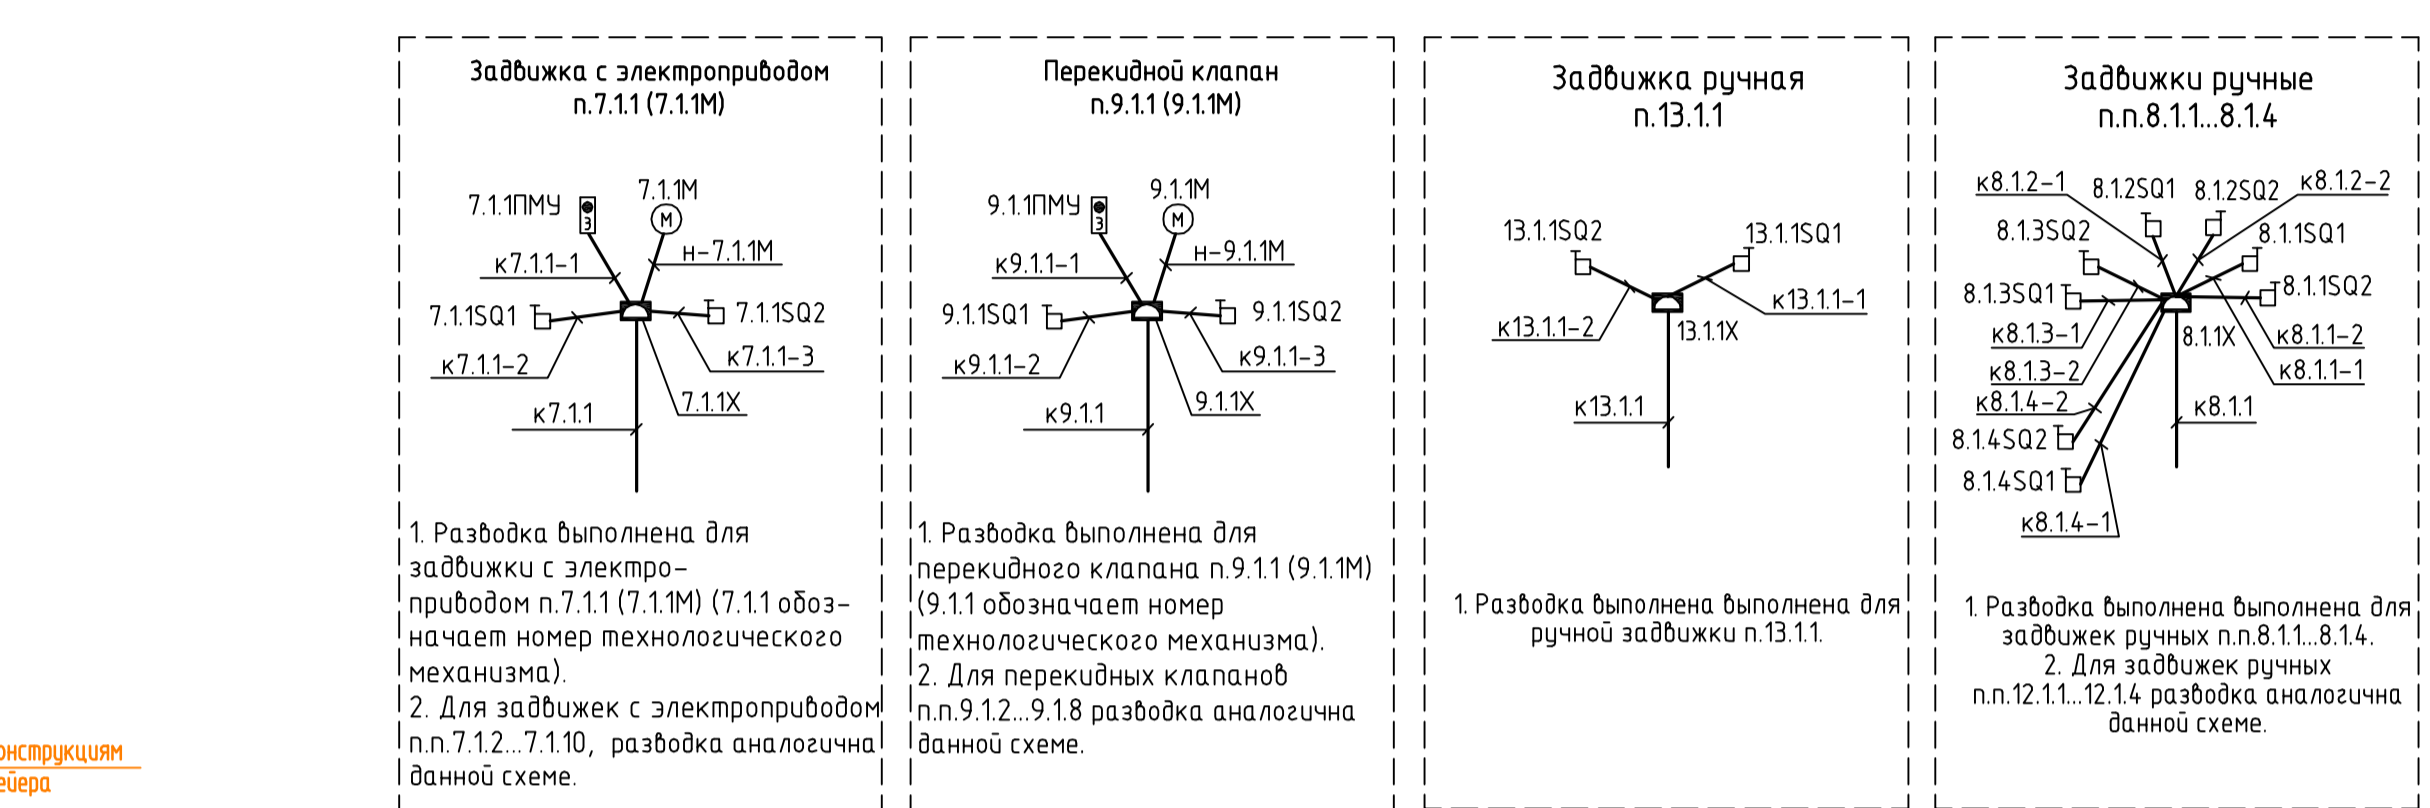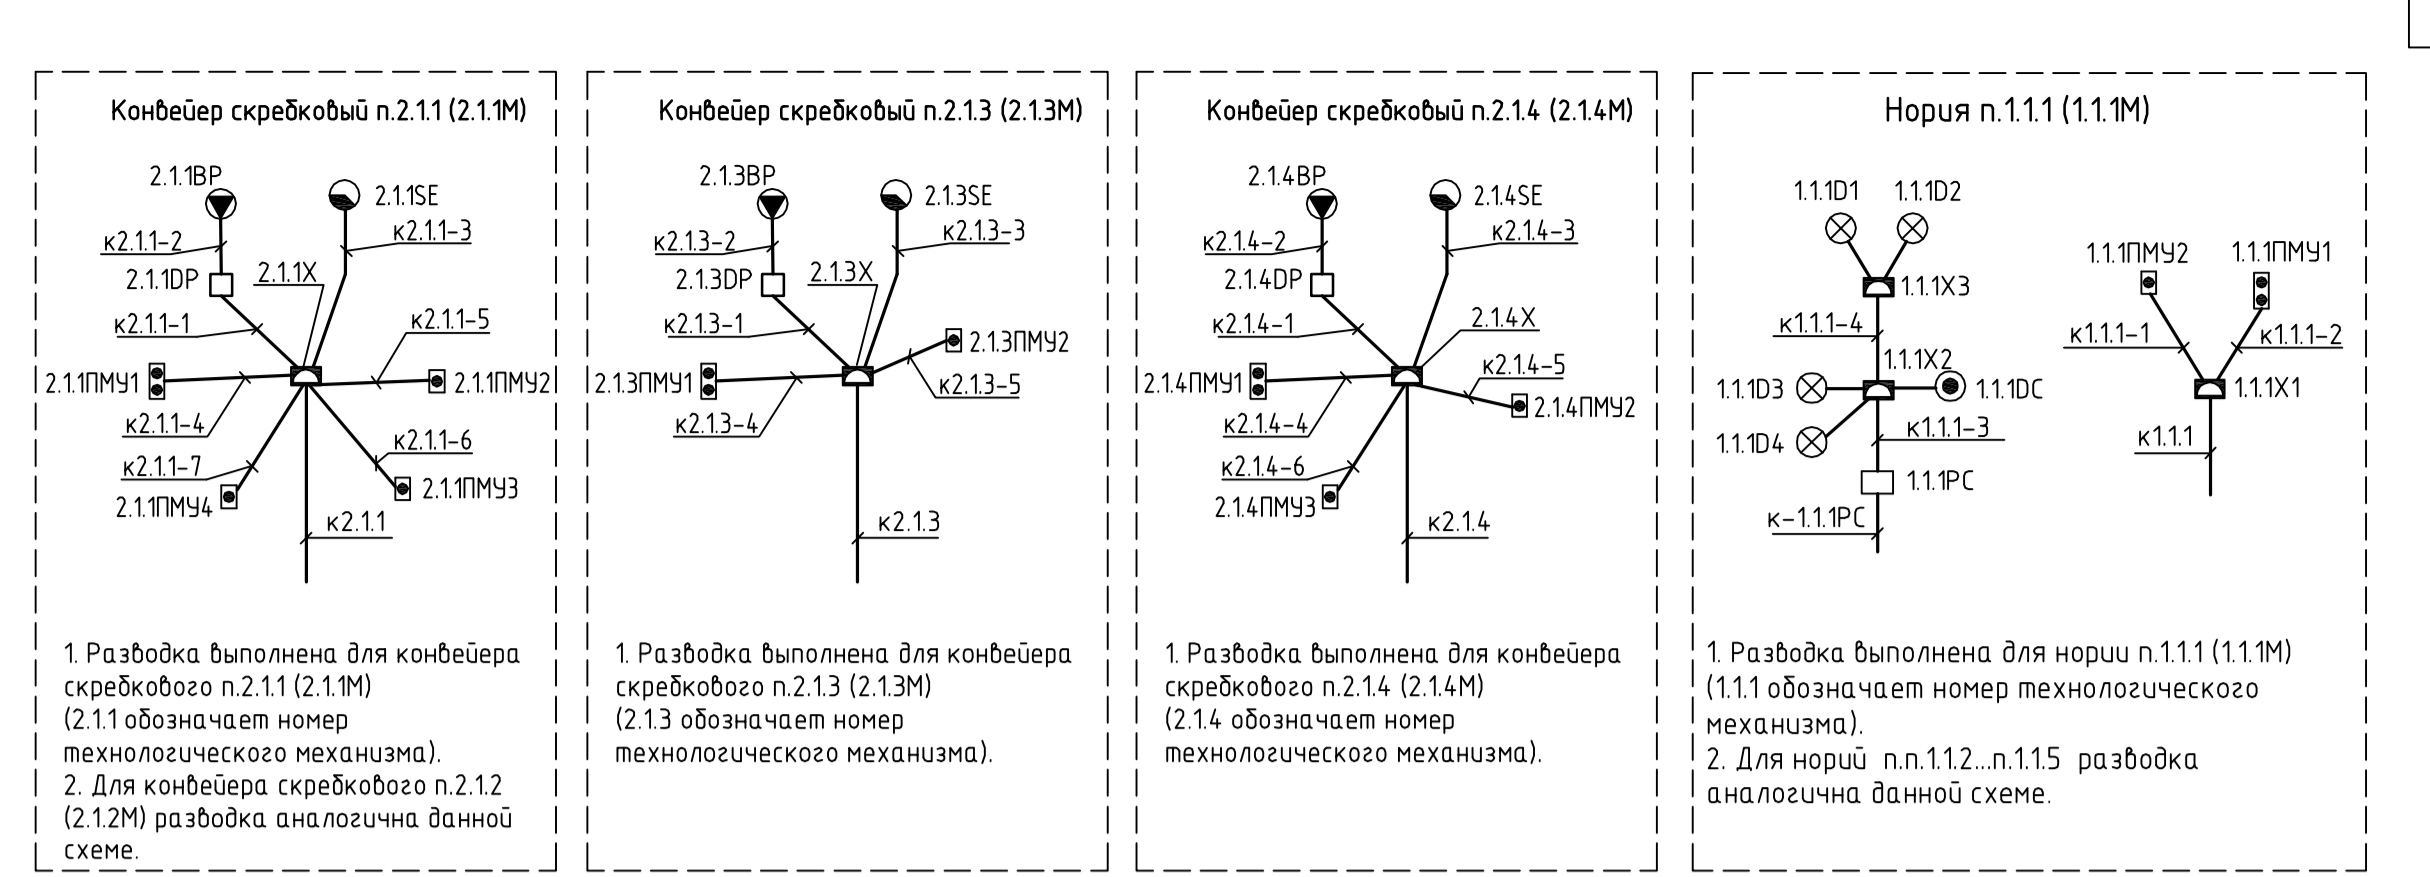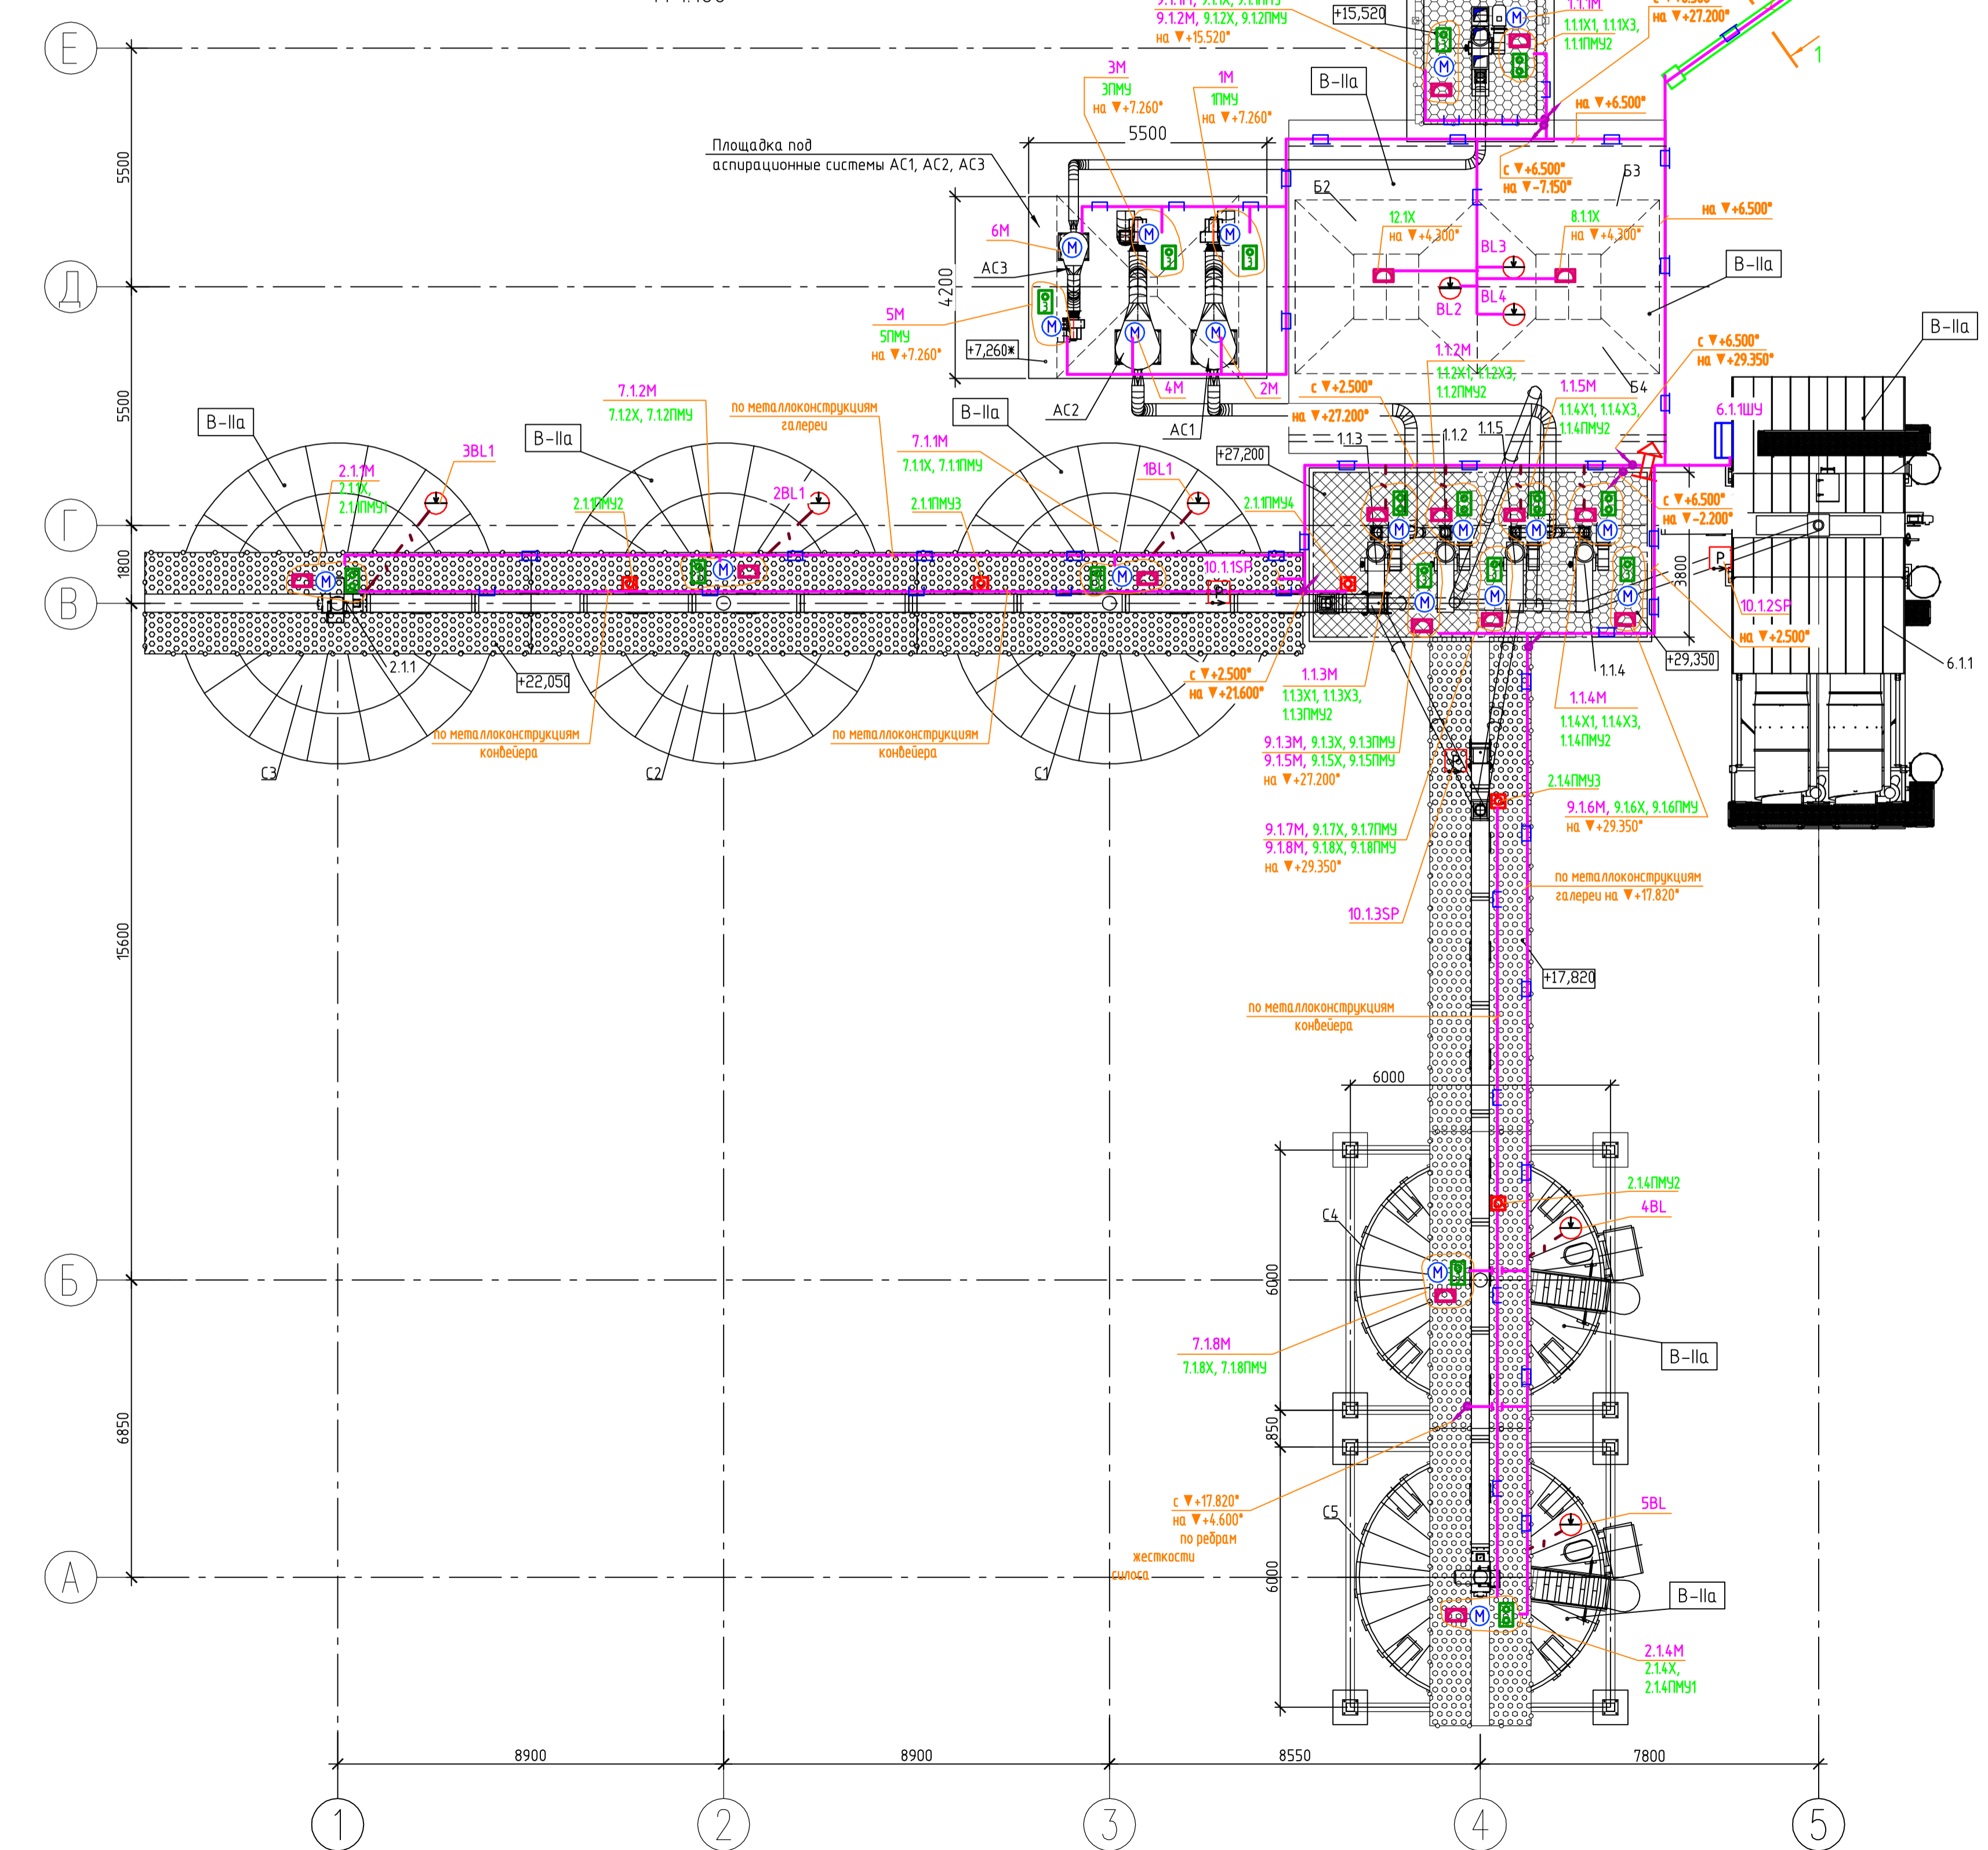

Категории и классы помещений по взрывопожарной и пожарной опасности:
- помещения каркаса зерноочистительного агрегата (рабочие вауны зерноочистки) - Б/В-IIа

УСЛОВНЫЕ ГРАФИЧЕСКИЕ ИЗОБРАЖЕНИЯ



