

Схемы В1, Т3, Т4


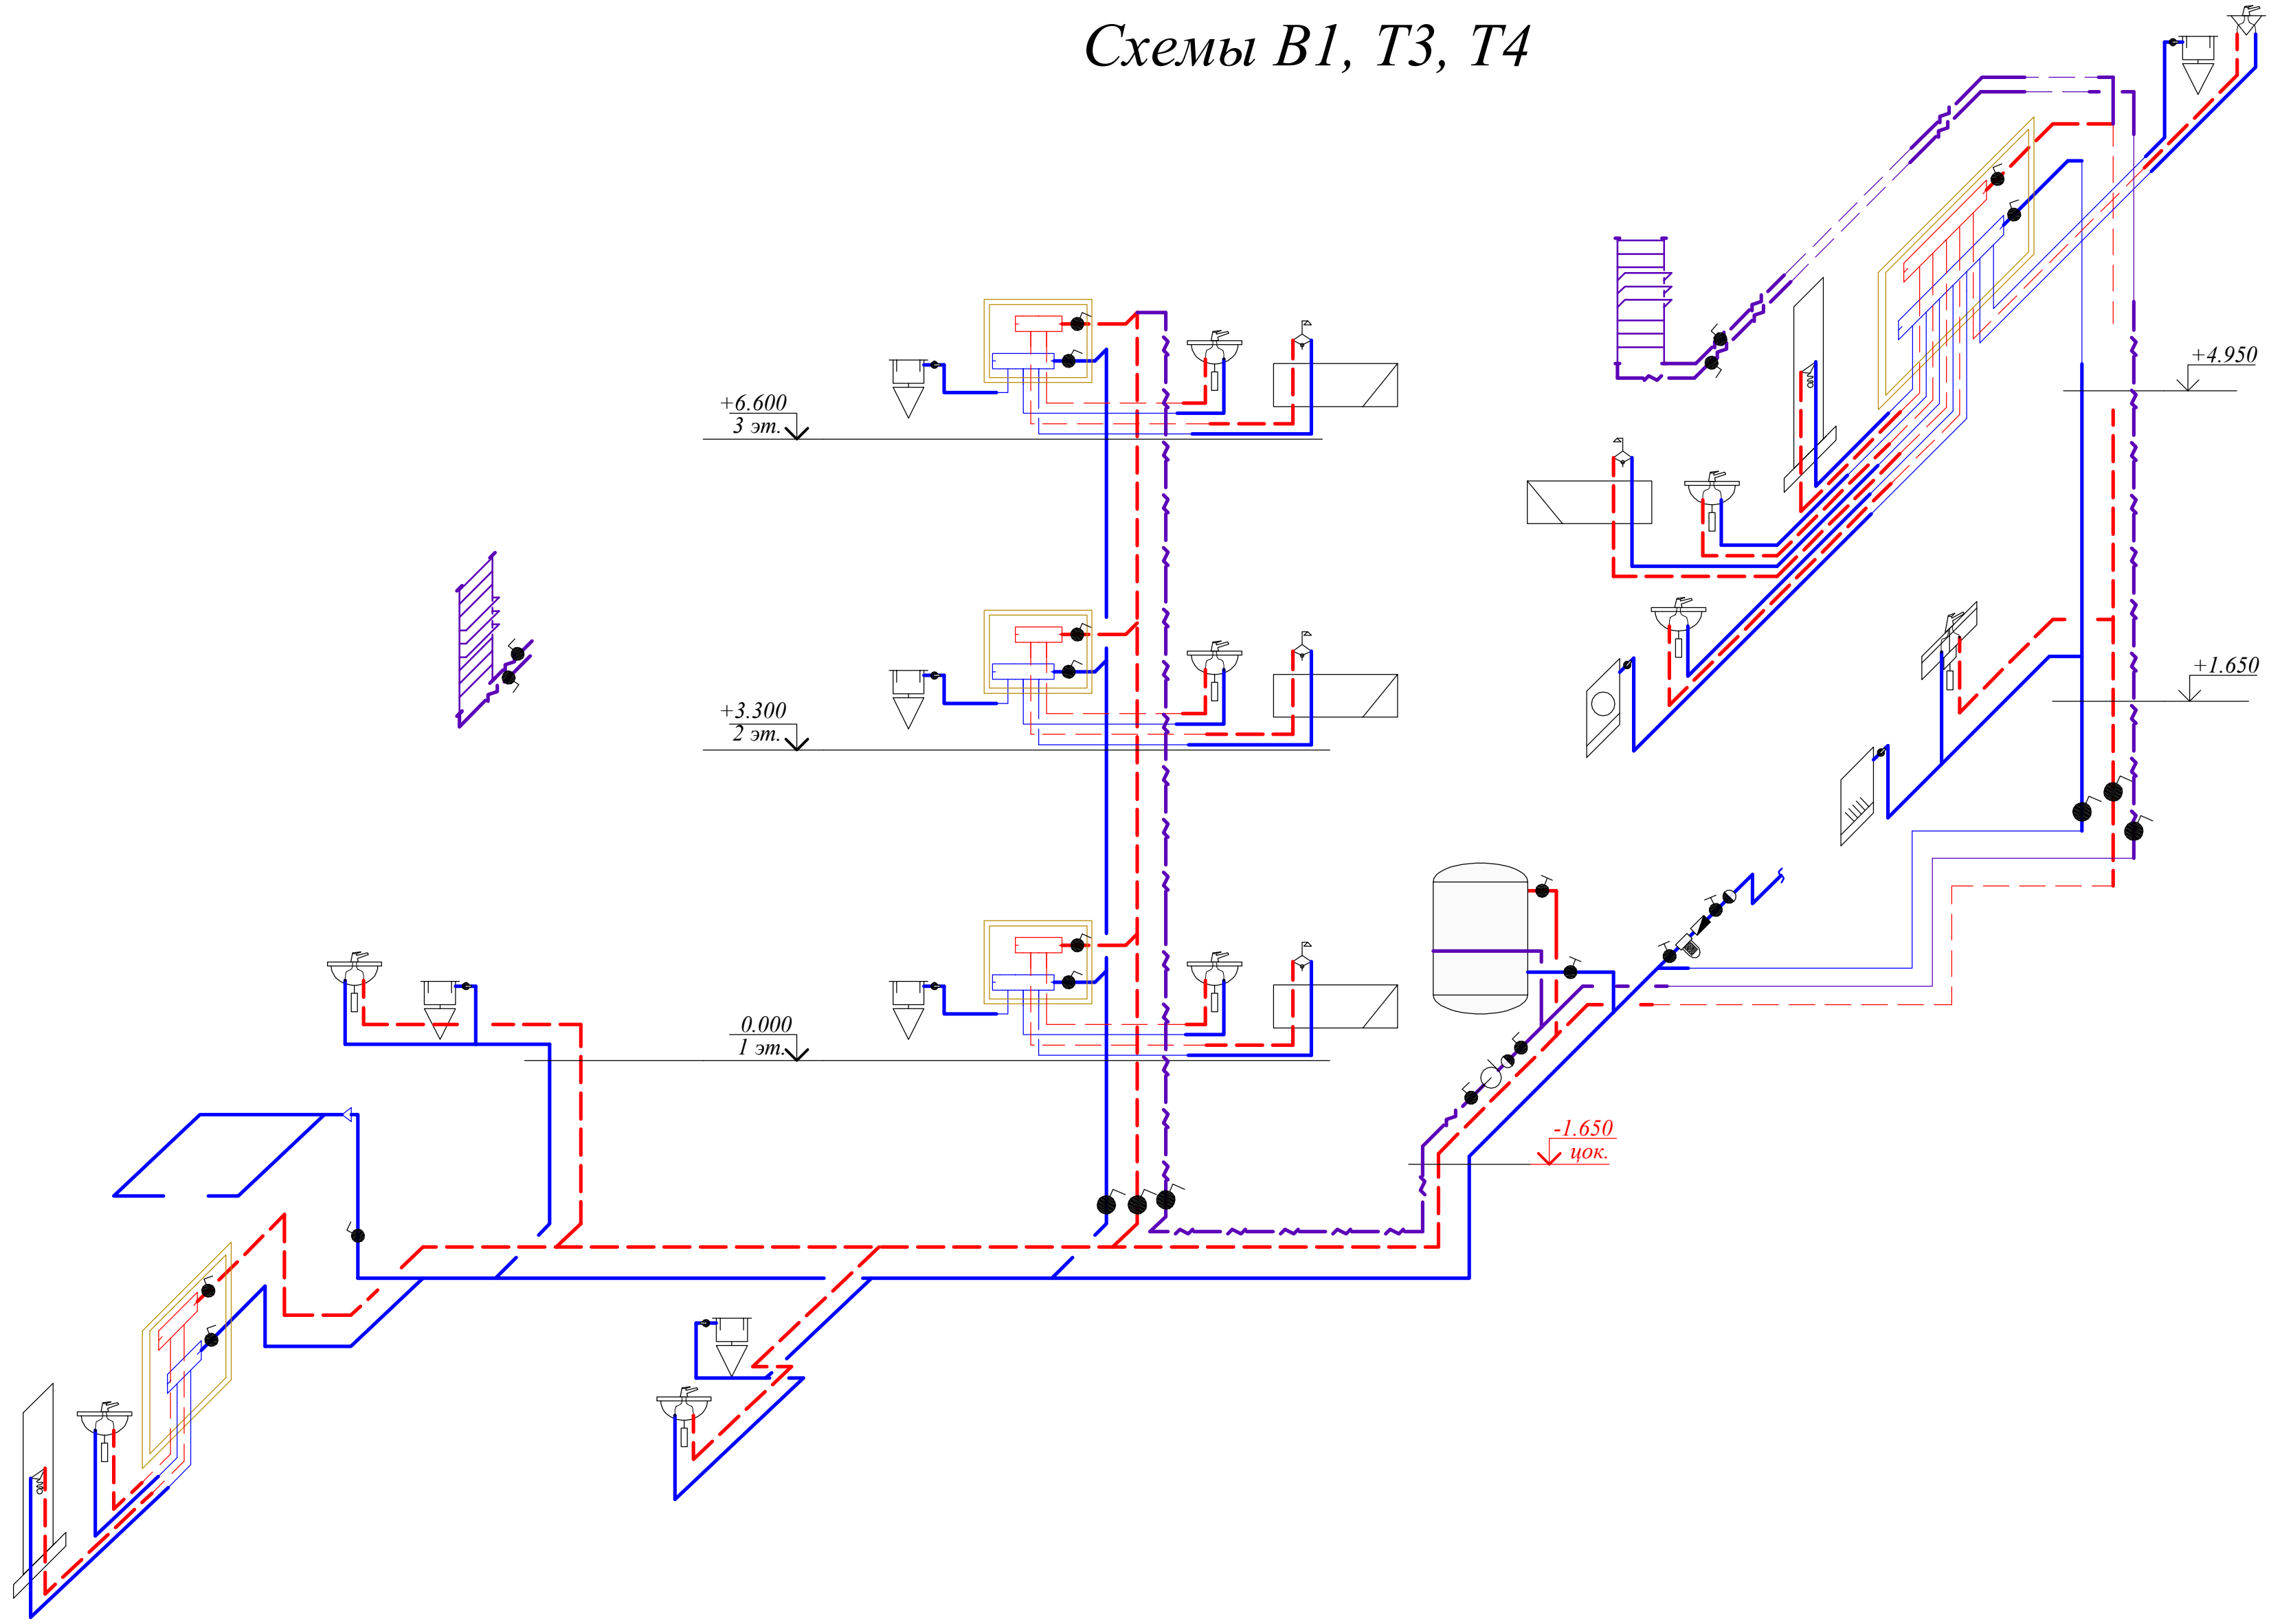


Схема К1


См. К1-3

См. К1-1

См. К1-2

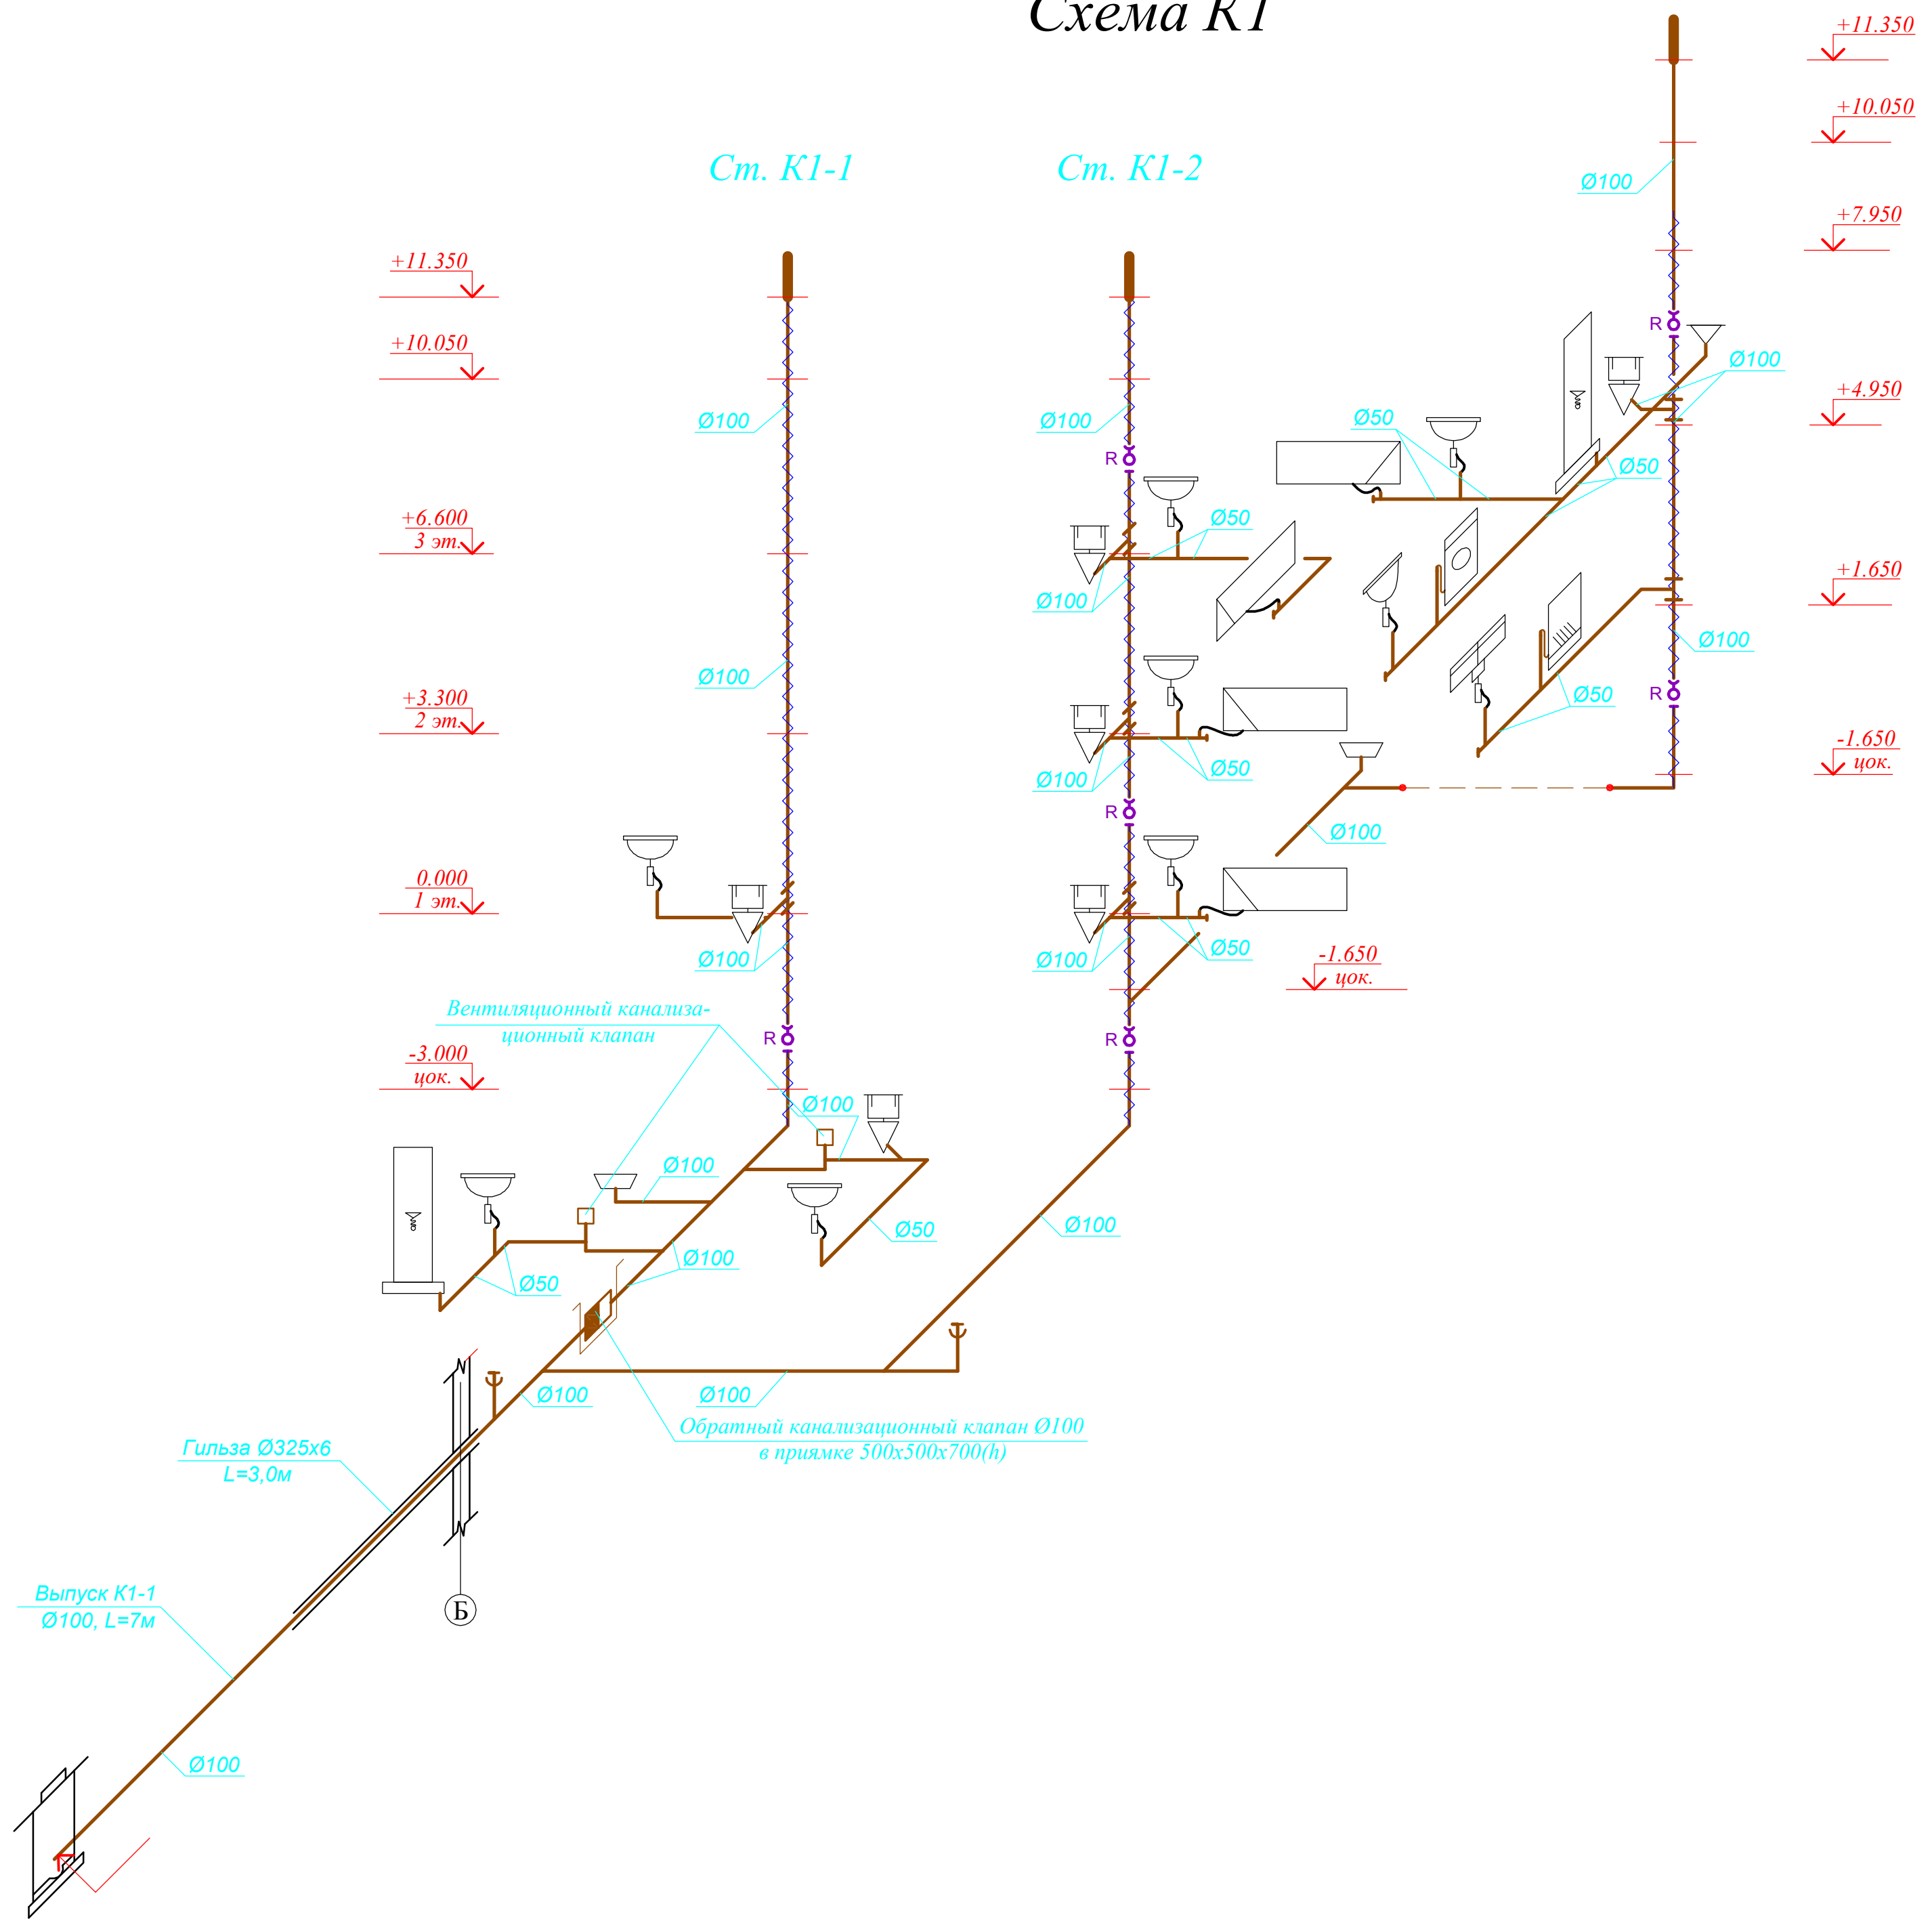

Программа KAN Таунхаузы в г.п. Колодищи

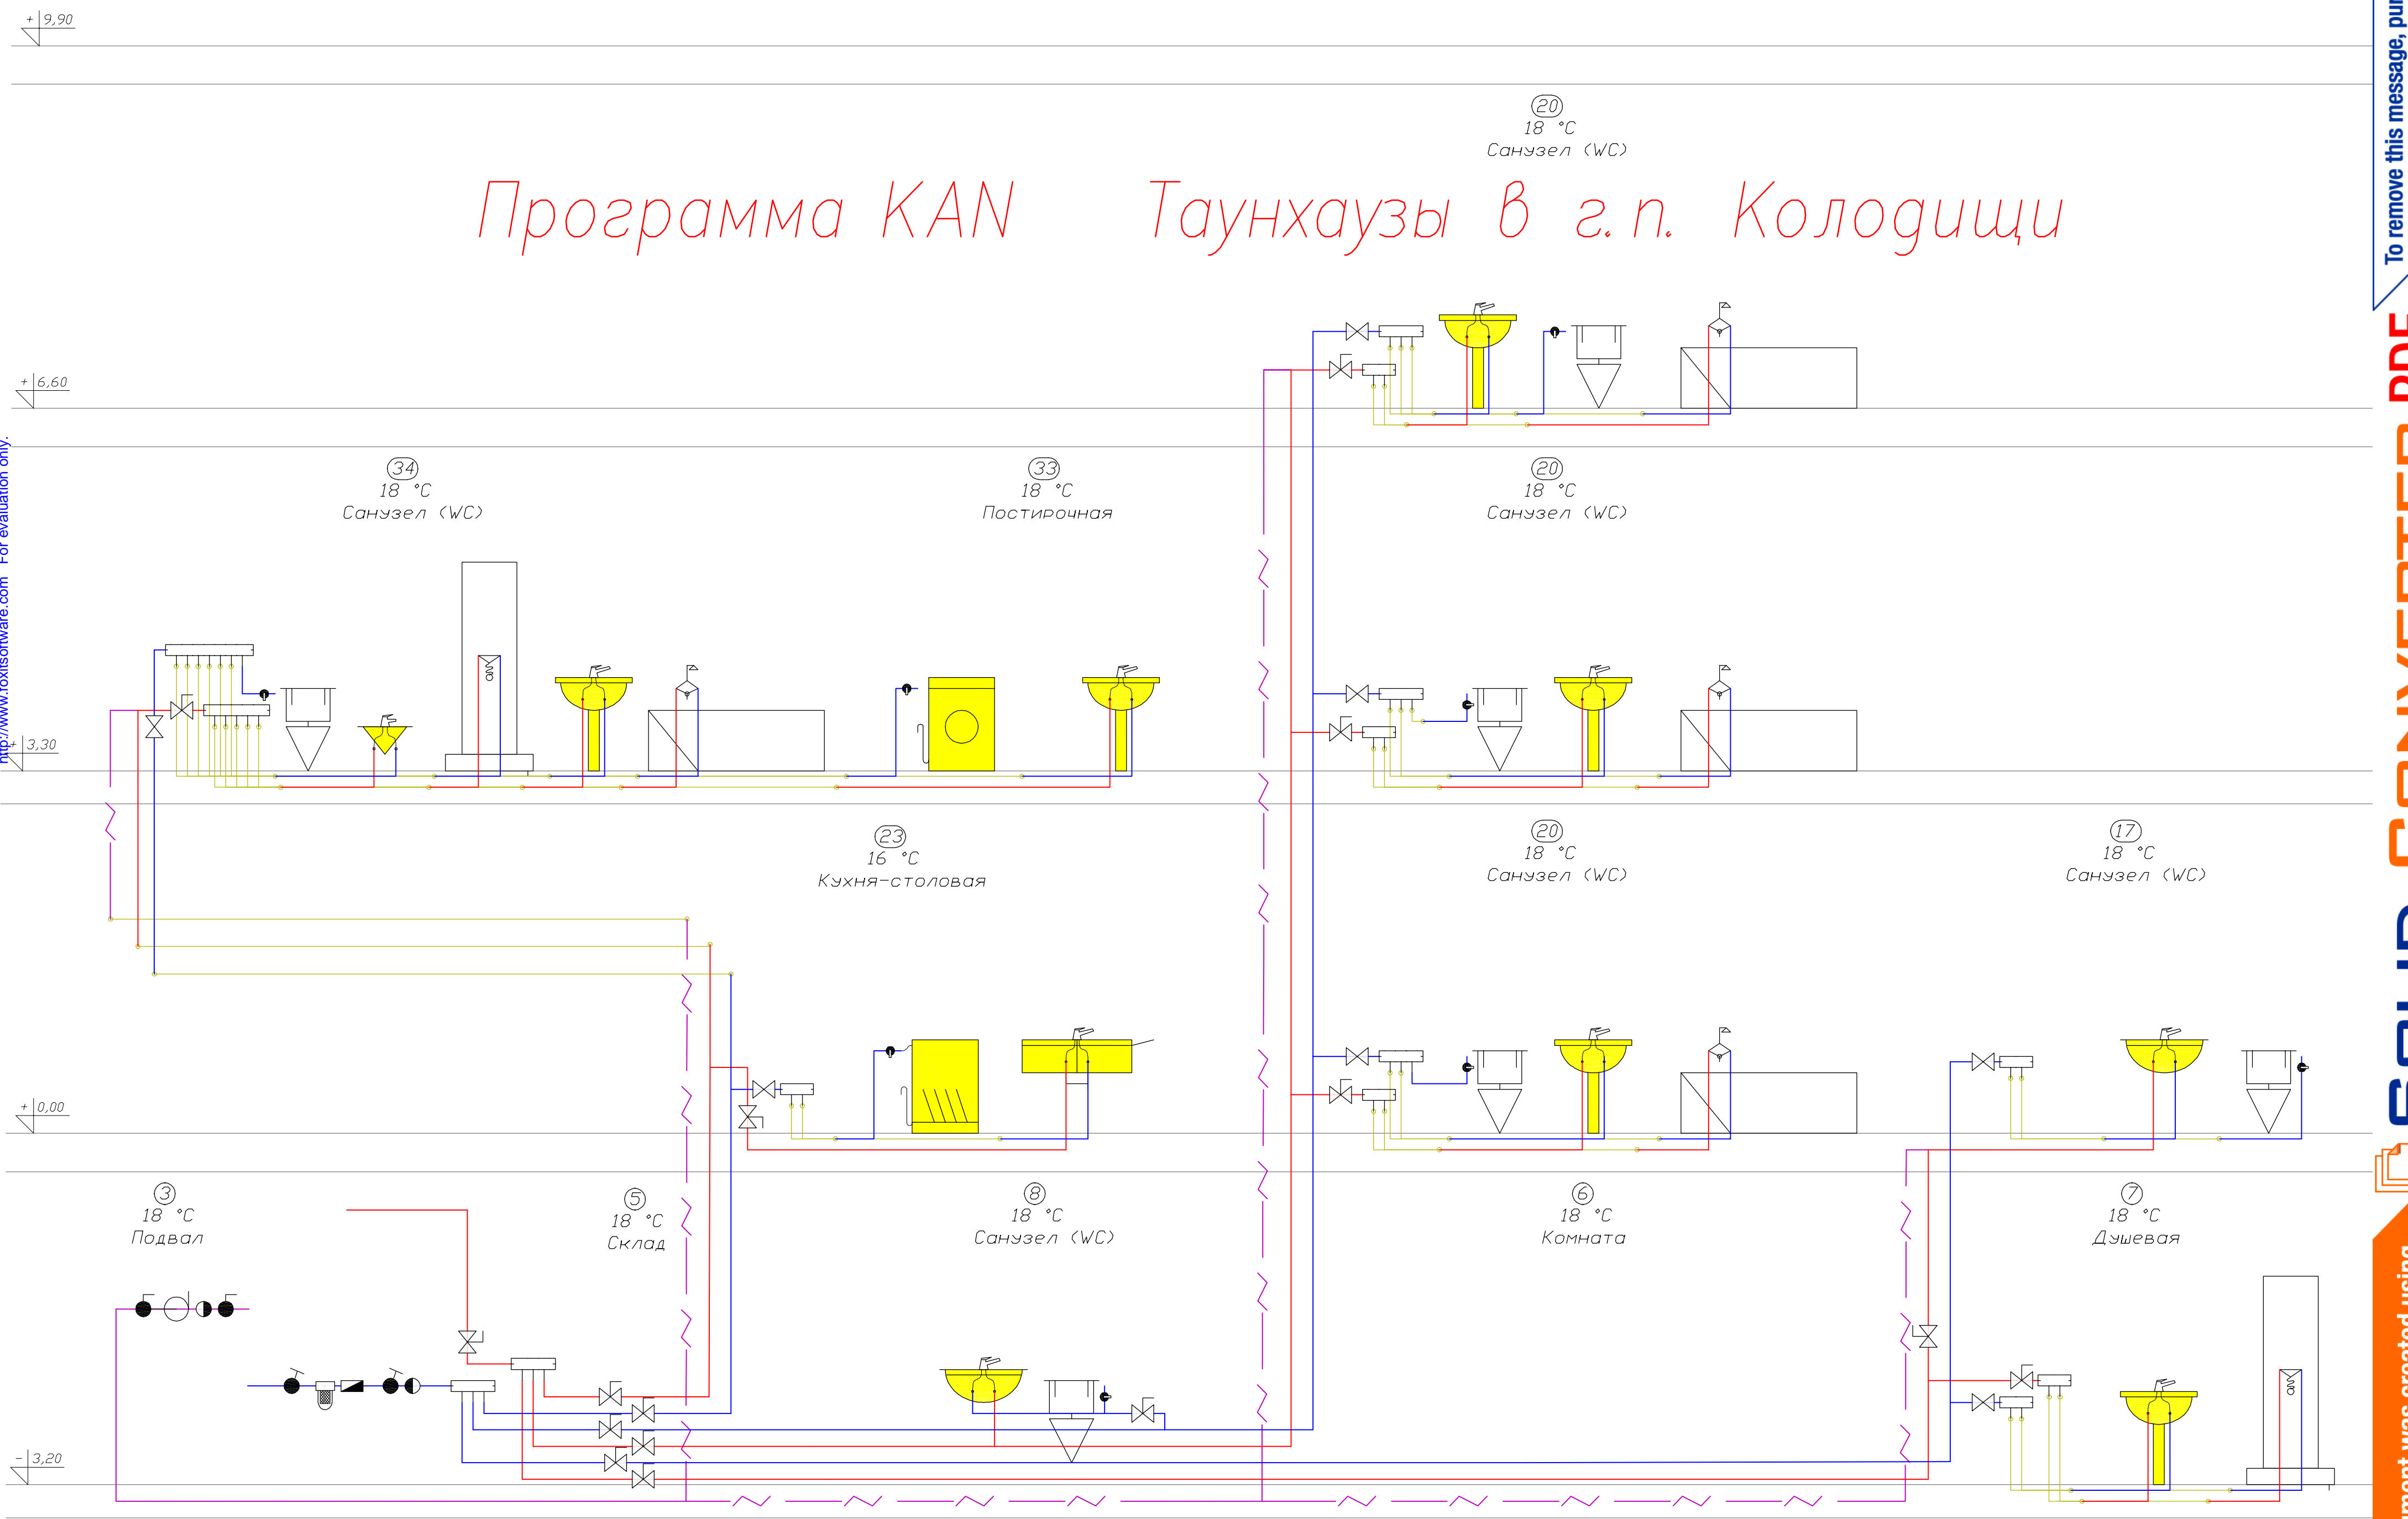

Generated by Foxit PDF Creator © Foxit Software
http://www.foxitsoftware.com For evaluation only.

To remove this message, purchase the product at www.SolidConverter.com

SOLID CONVERTER PDF

This document was created using