


MAIN VIEW -2100
DBL CDTHÜE

CASTING DIRECTION
ZFGHFKTZBT HFPKDBRB

REFERENCE DRAWING	CDYFPXZZST XTHNTÖB	
DWG. No.	XTHNTÖ ZJ/	TITLE J,JPZFTXBT
C.NJDO.CK.2-F1000/RAZ001	MAIN VIEW -2100	DBL CDTHÜE
C.NJDO.CK.2-F1000/RAZ002	MAIN VIEW ±0,00	DBL CDTHÜE
C.NJDO.CK.2-F1000/RAZ003	MAIN VIEW +2500, +5795	DBL CDTHÜE

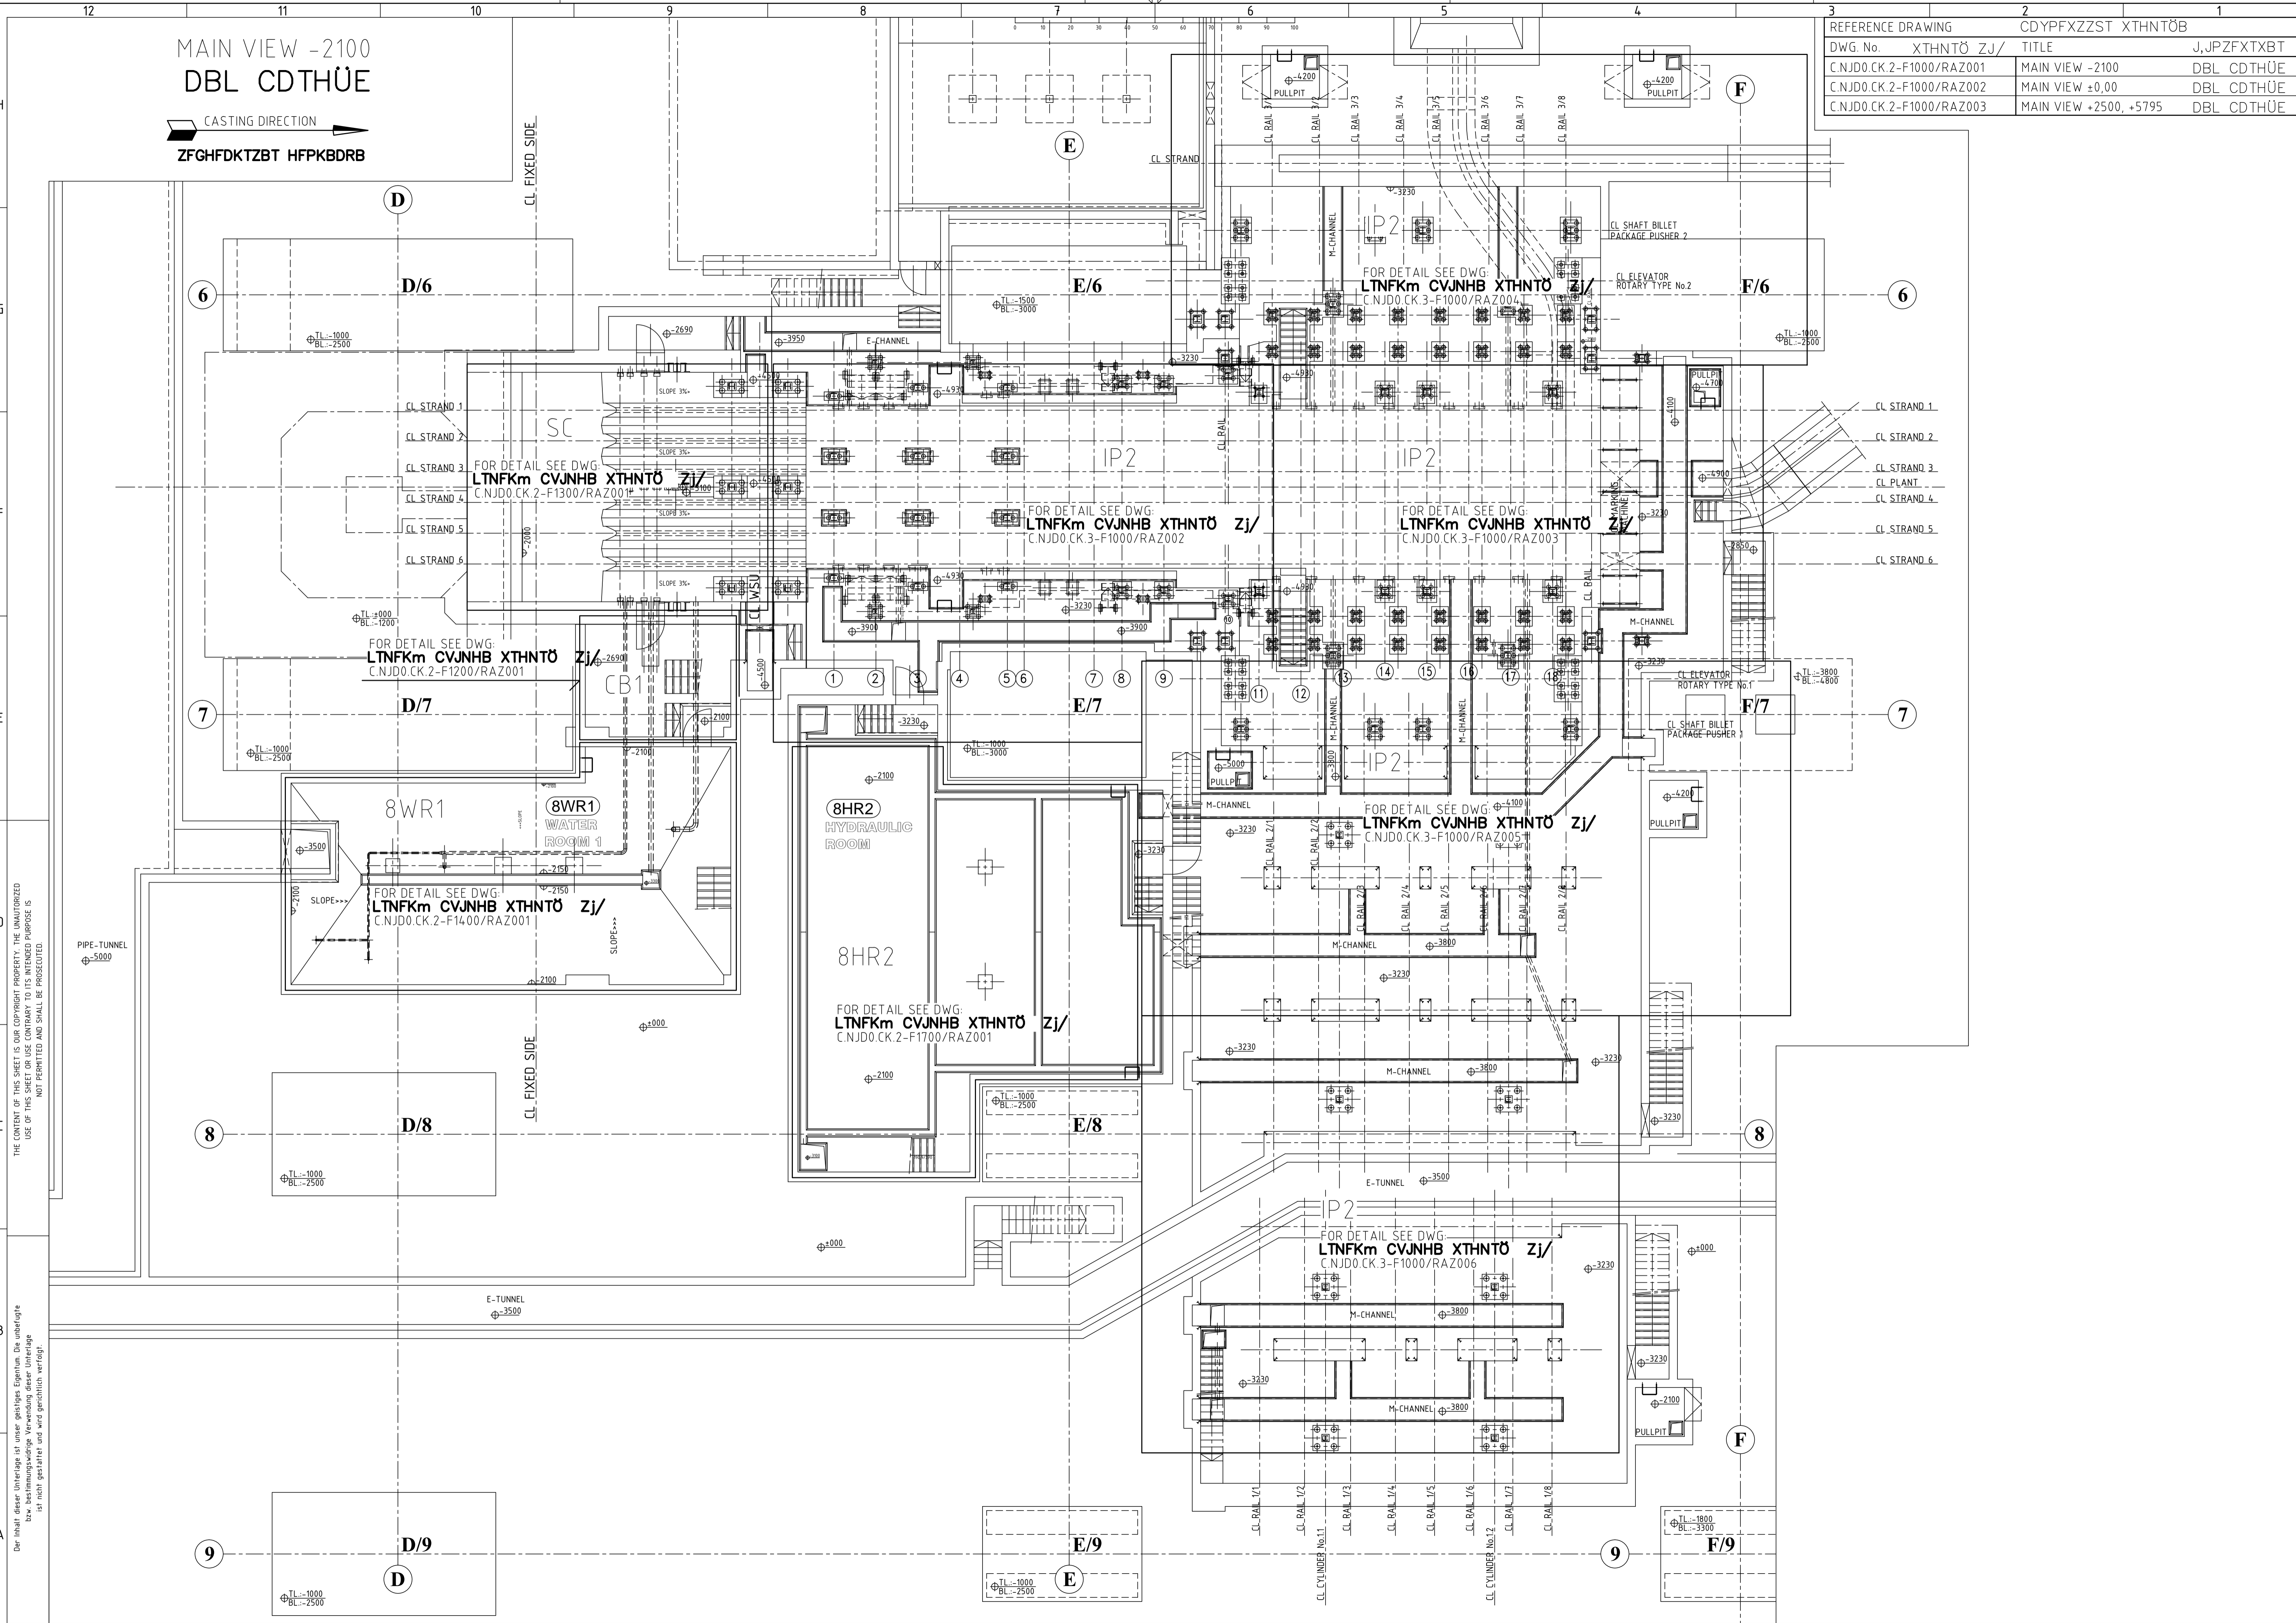

THE CONTENT OF THIS SHEET IS OUR COPYRIGHT PROPERTY. THE UNAUTHORIZED USE OF THIS SHEET FOR ANY OTHER PURPOSE IS NOT PERMITTED AND SHALL BE PROSECUTED.

Der Inhalt dieser Übertragung ist unser geistiges Eigentum. Die unbefugte bzw. nachträgliche Verwendung dieser Übertragung ist nicht gestattet und wird gerichtlich verfolgt.