



Разрез 1-1.

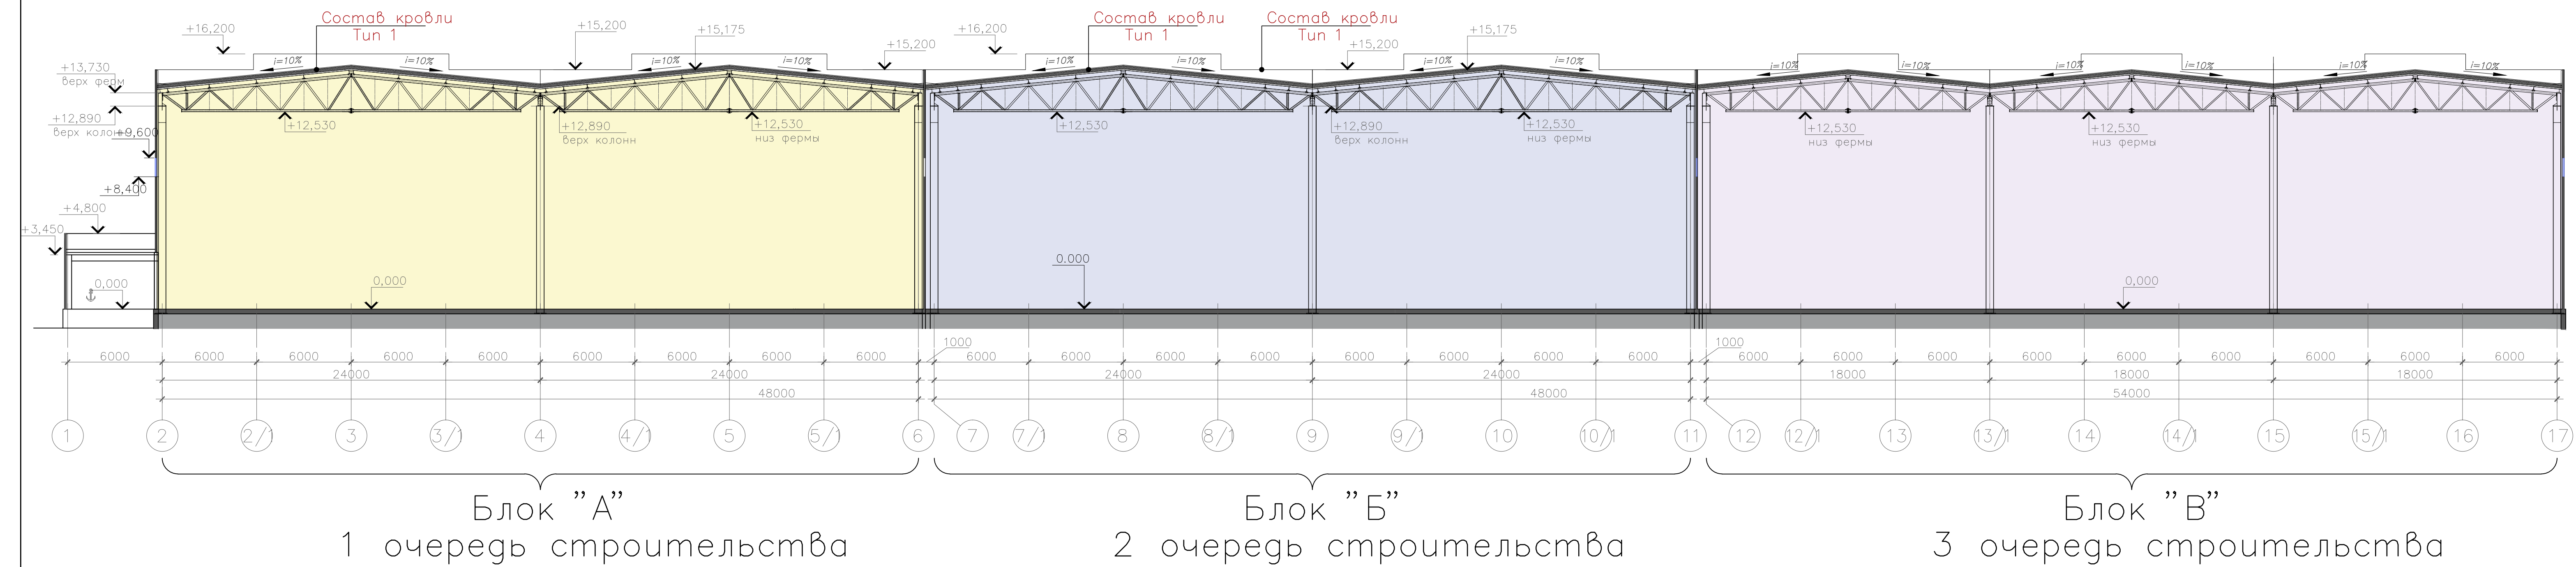

Разрез 2-2.

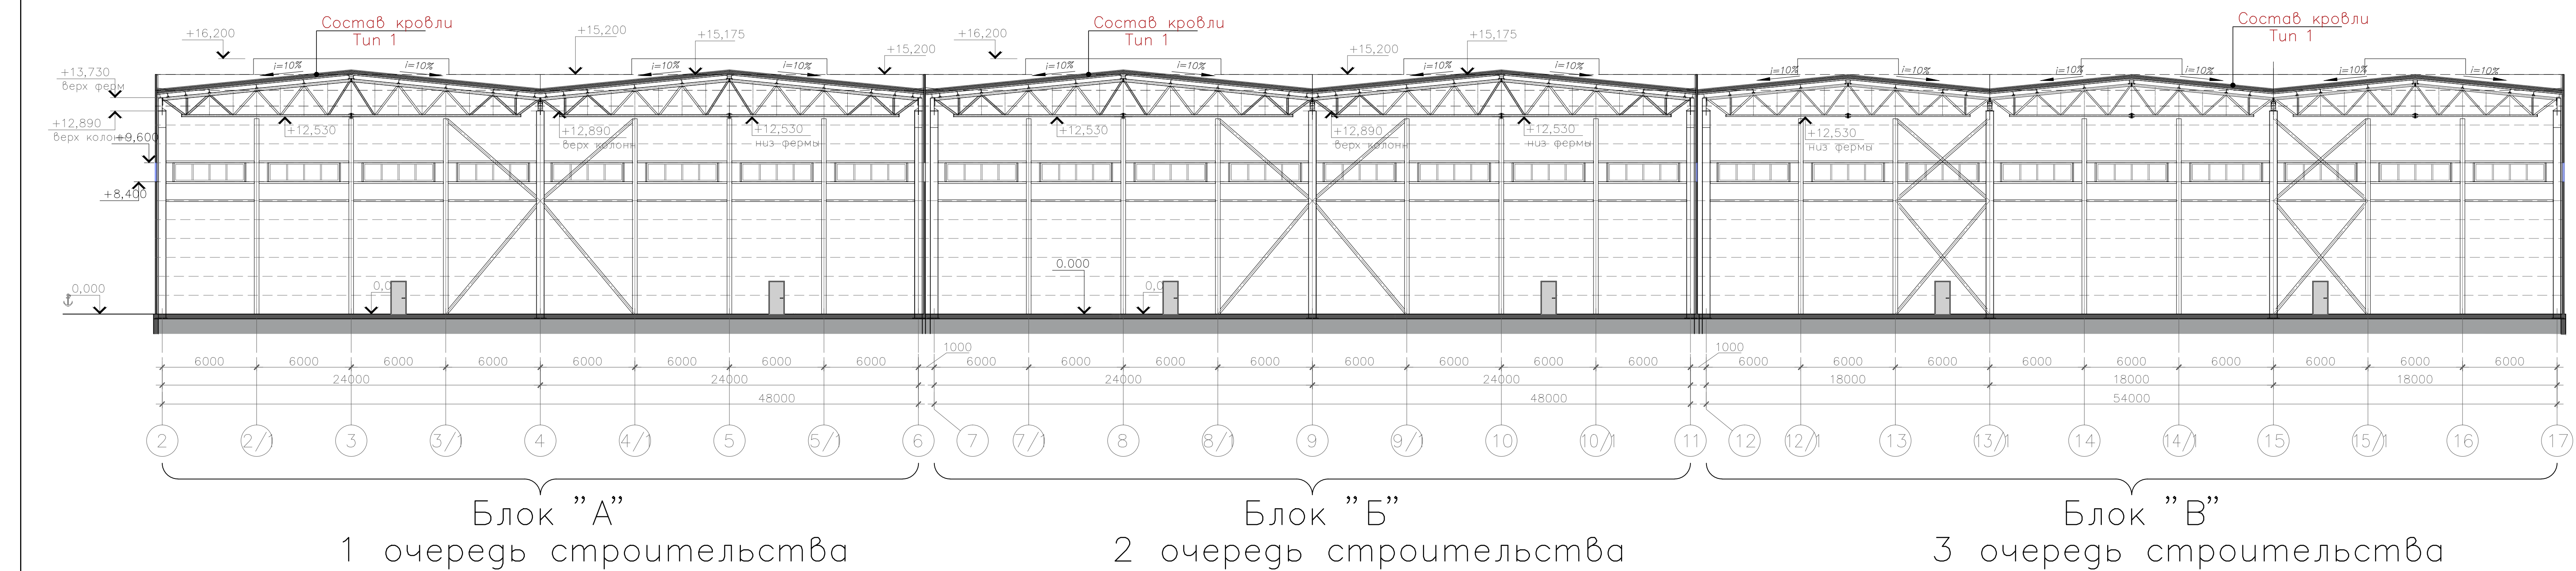

Разрез 3-3

