


СХЕМА ГЕНПЛАНА  
М1:500

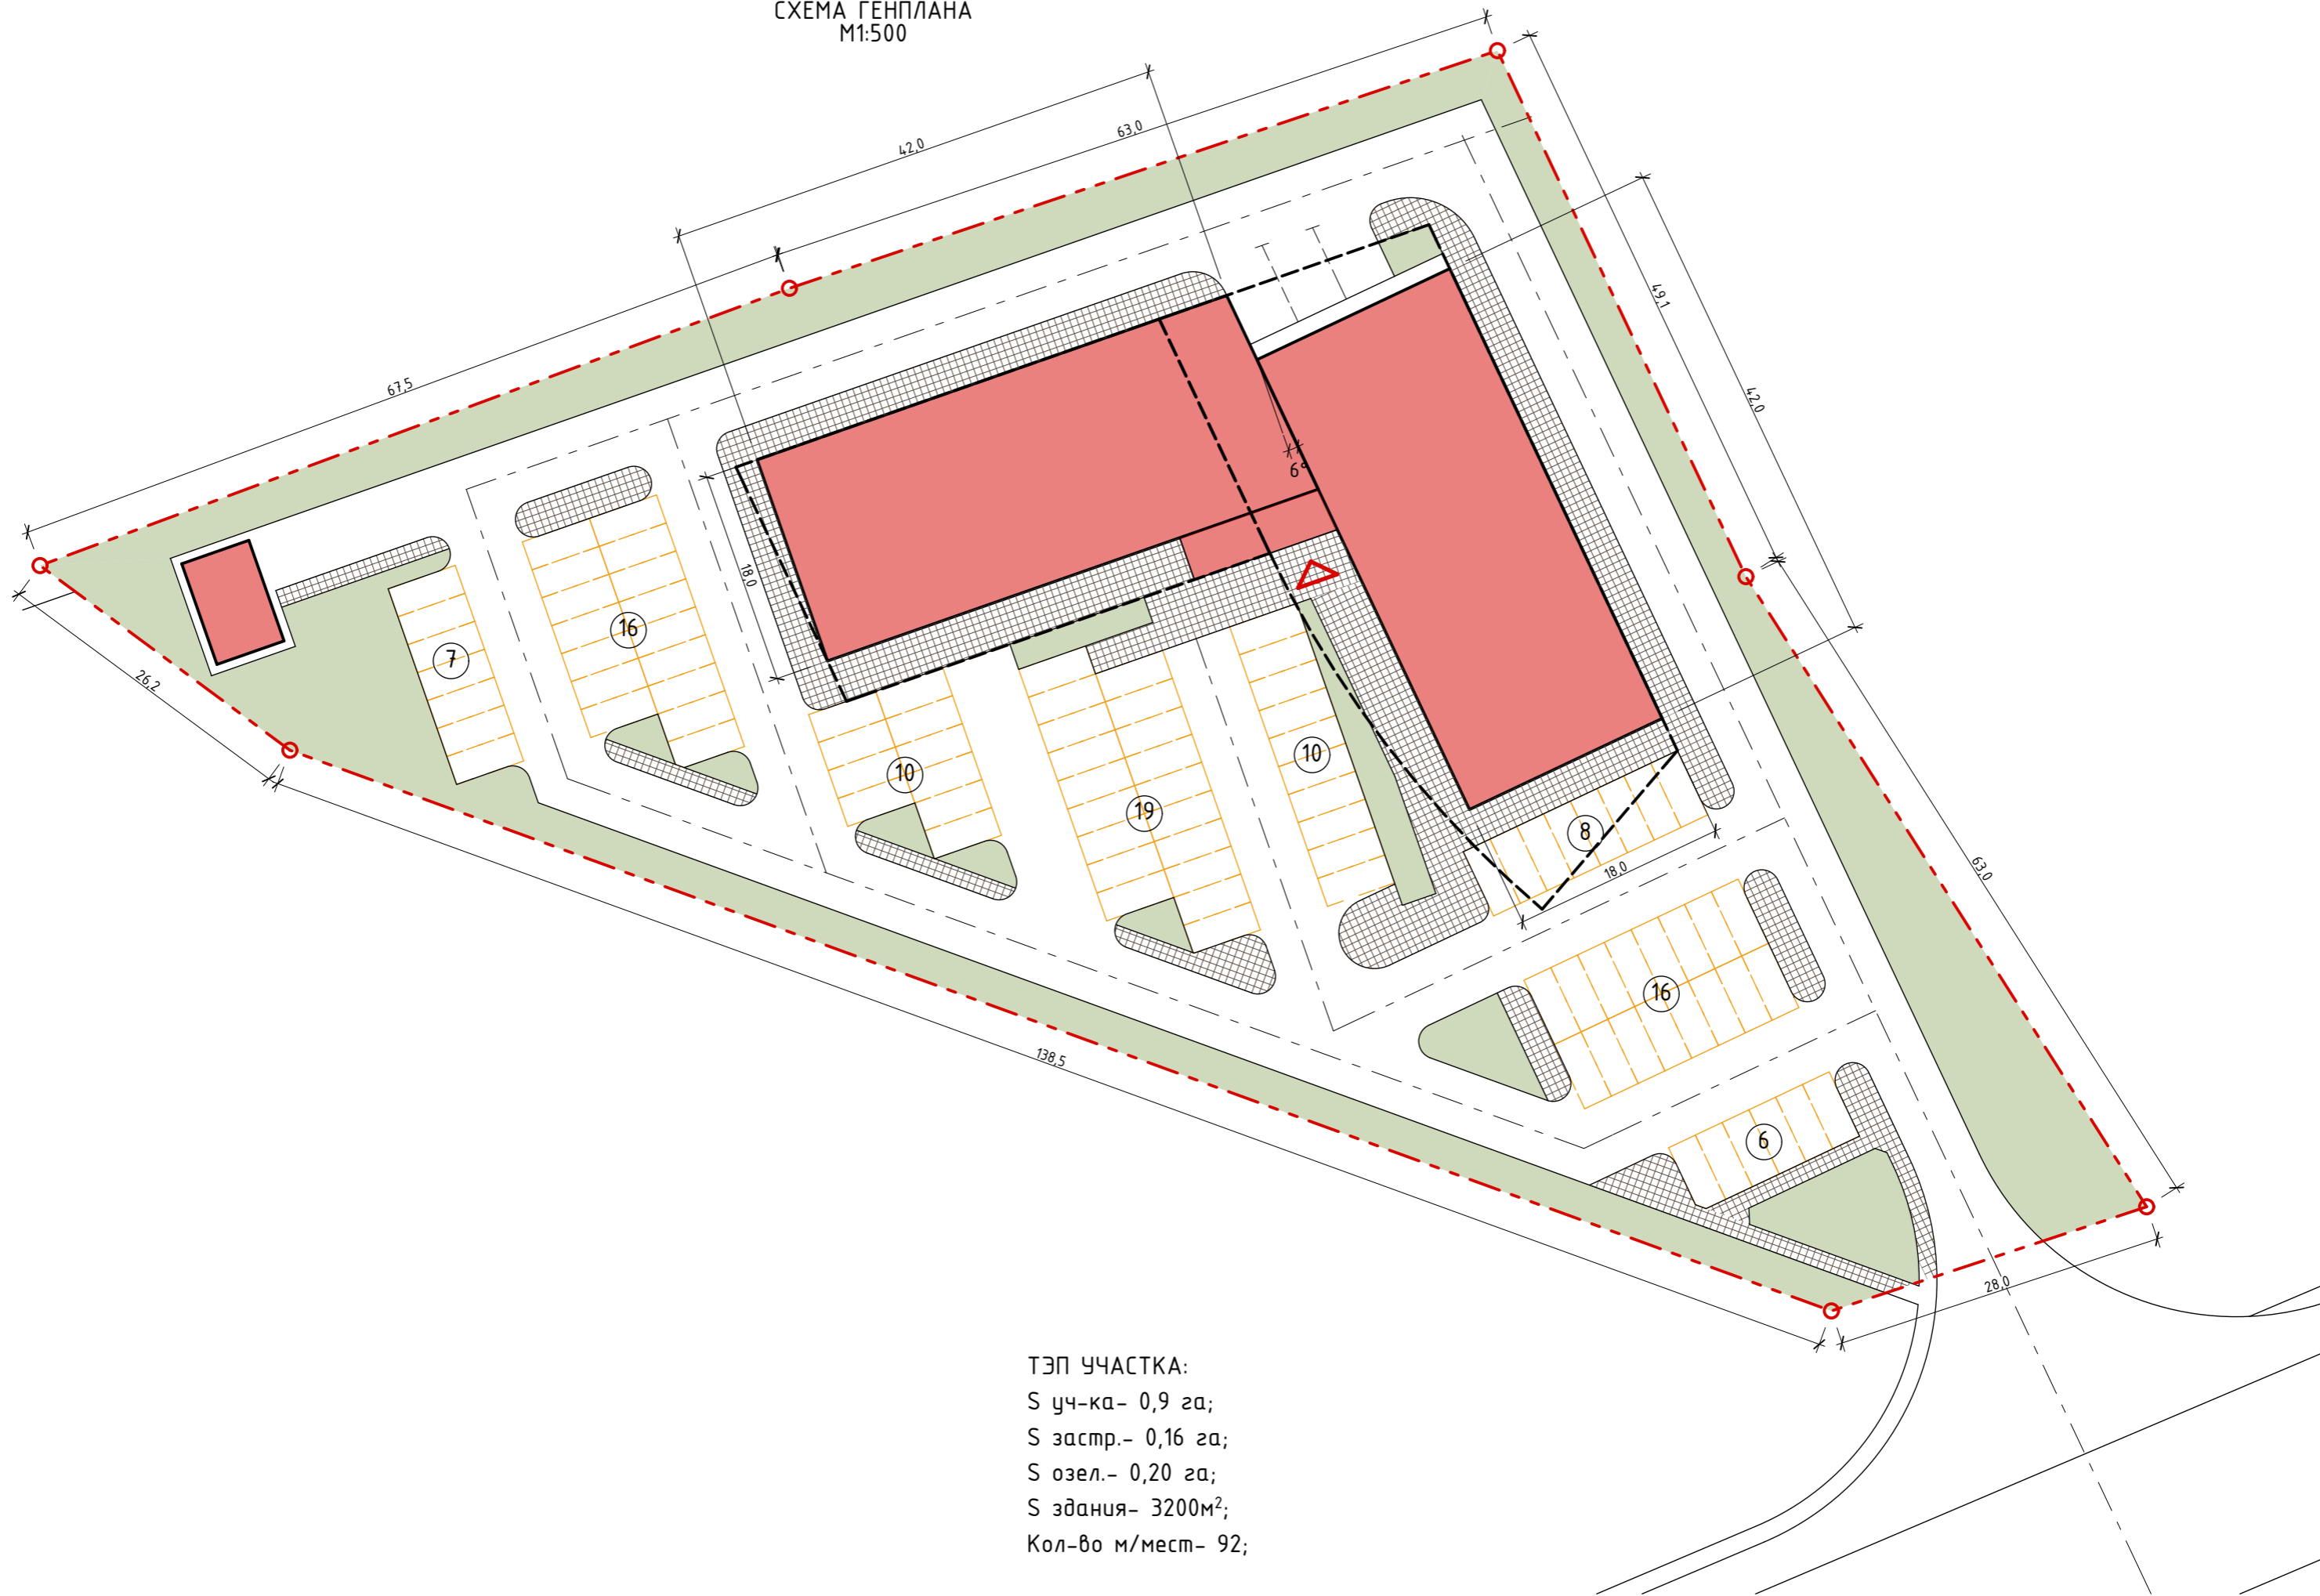

ТЭП УЧАСТКА:  
S уч-ка- 0,9 га;  
S застр.- 0,16 га;  
S озел.- 0,20 га;  
S здания- 3200м<sup>2</sup>;  
Кол-во м/мест- 92;

