


A - A

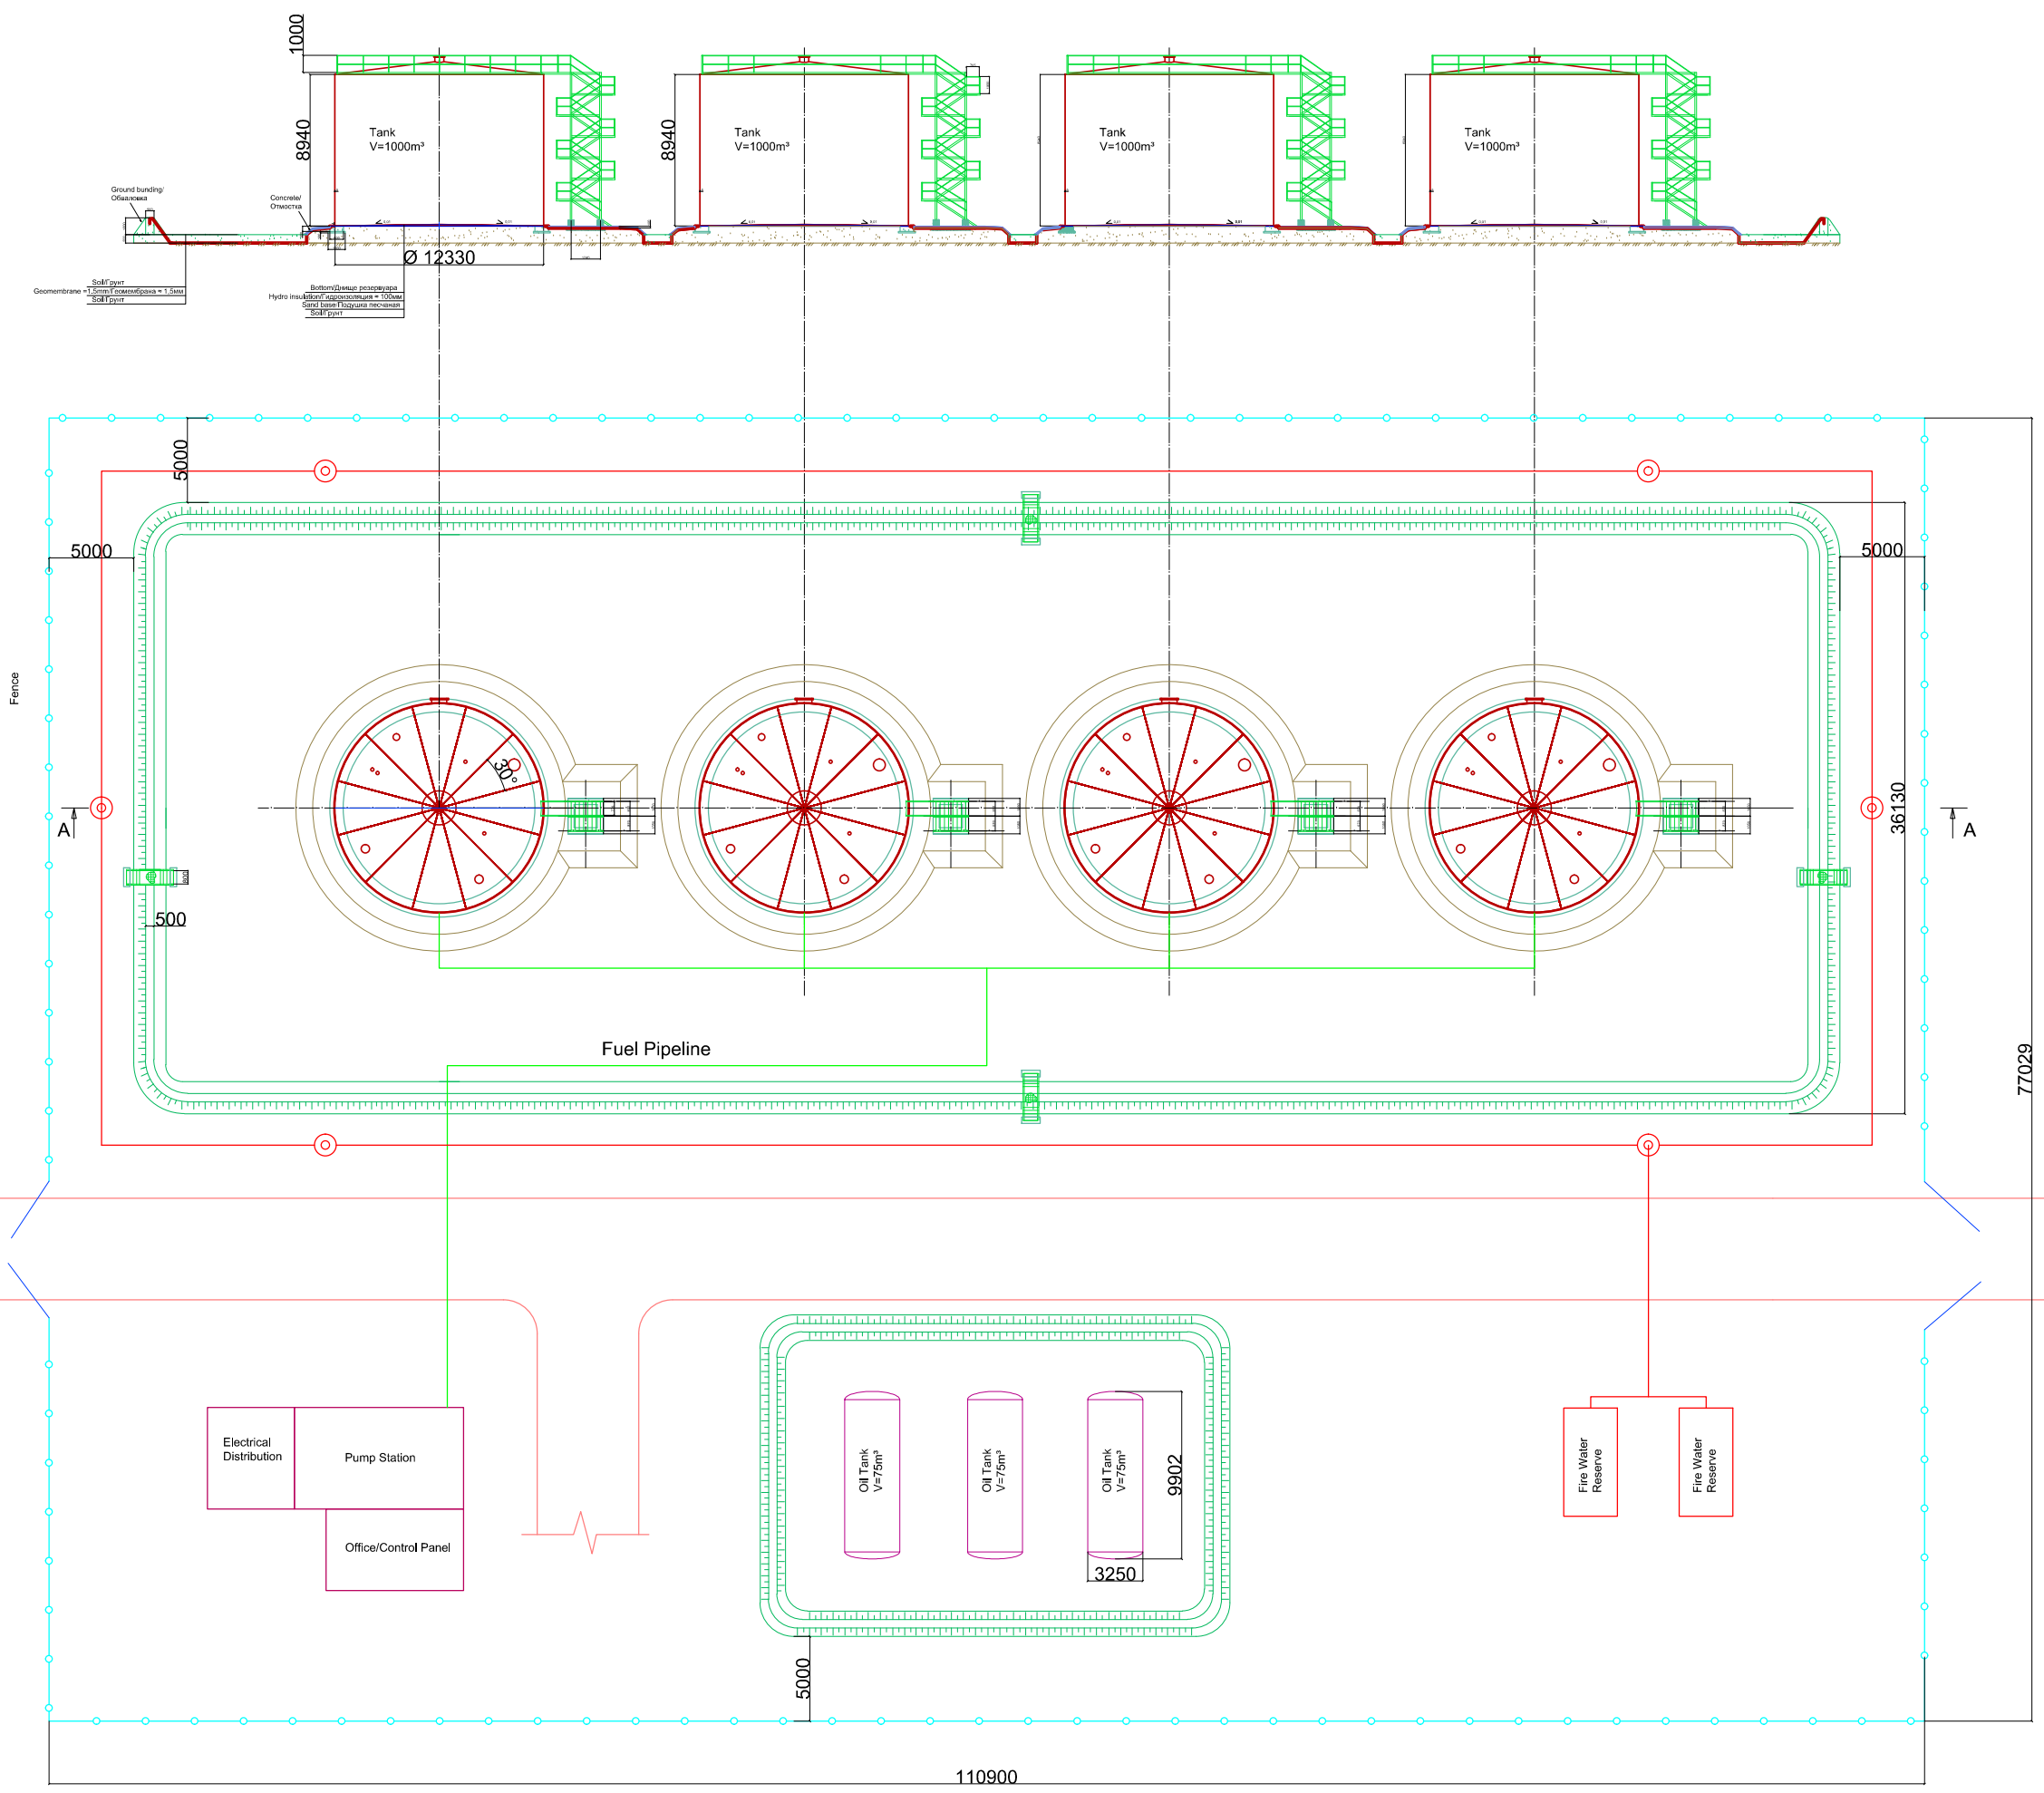

Ground bunding/ Обваловка
Geomembrane 1.5mm / Гидроизоляция = 1.5mm
Soil layer / Почвенный слой

Tank
V=1000m³

Tank
V=1000m³

Tank
V=1000m³

Tank
V=1000m³

Fence

A

A

Fuel Pipeline

Electrical Distribution
Pump Station
Office/Control Panel

Oil Tank V=75m³
Oil Tank V=75m³
Oil Tank V=75m³

Fire Water Reserve
Fire Water Reserve

110900

77029

