

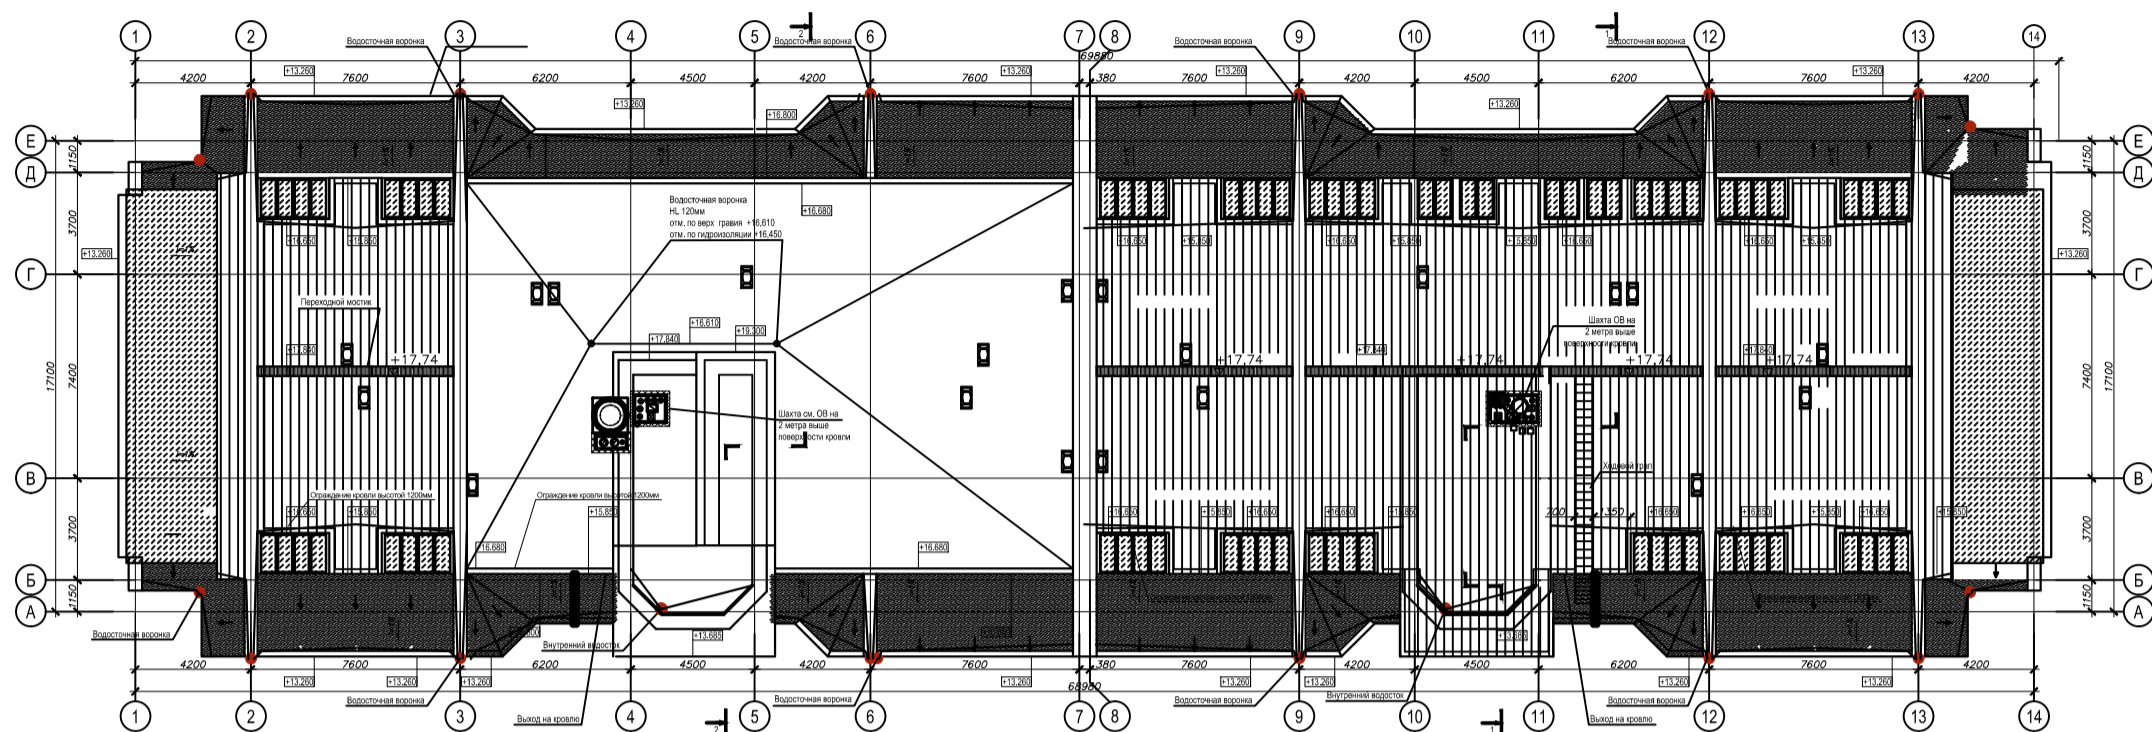


План кровли

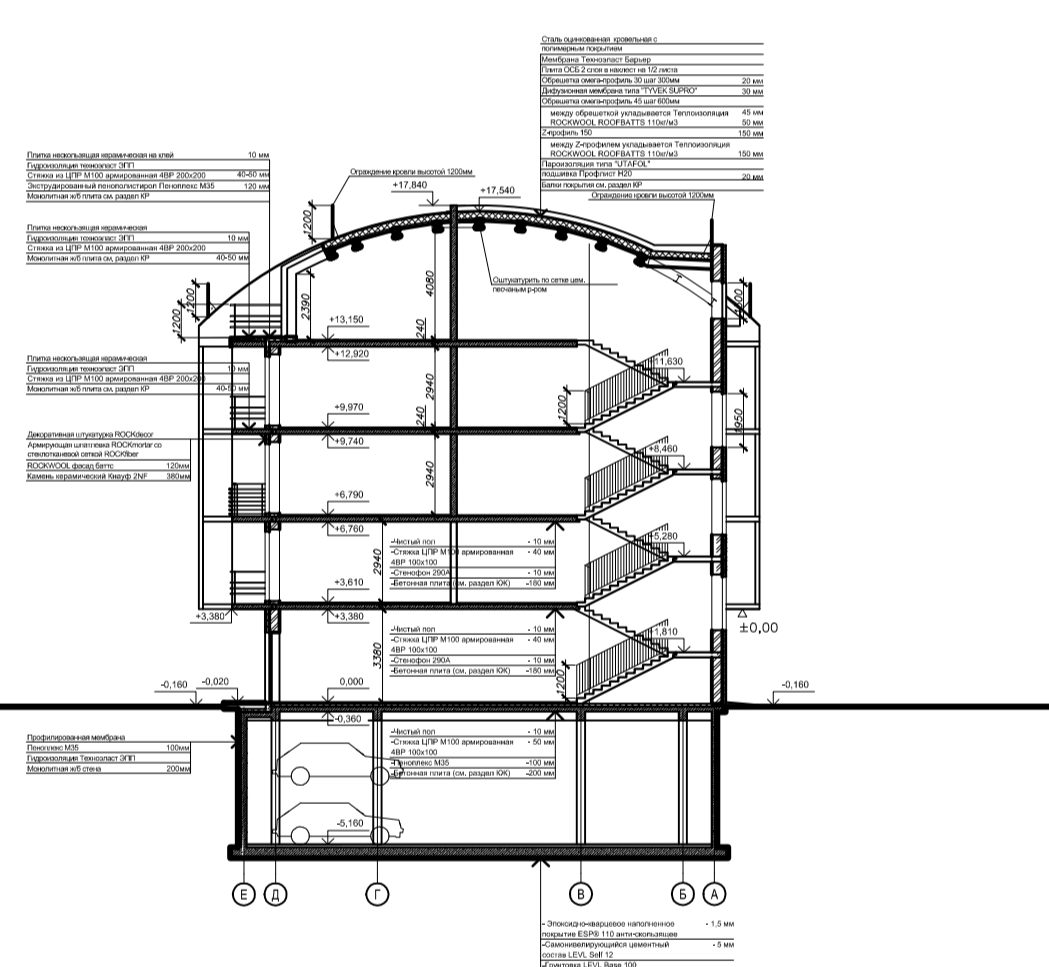

2-2

1-1

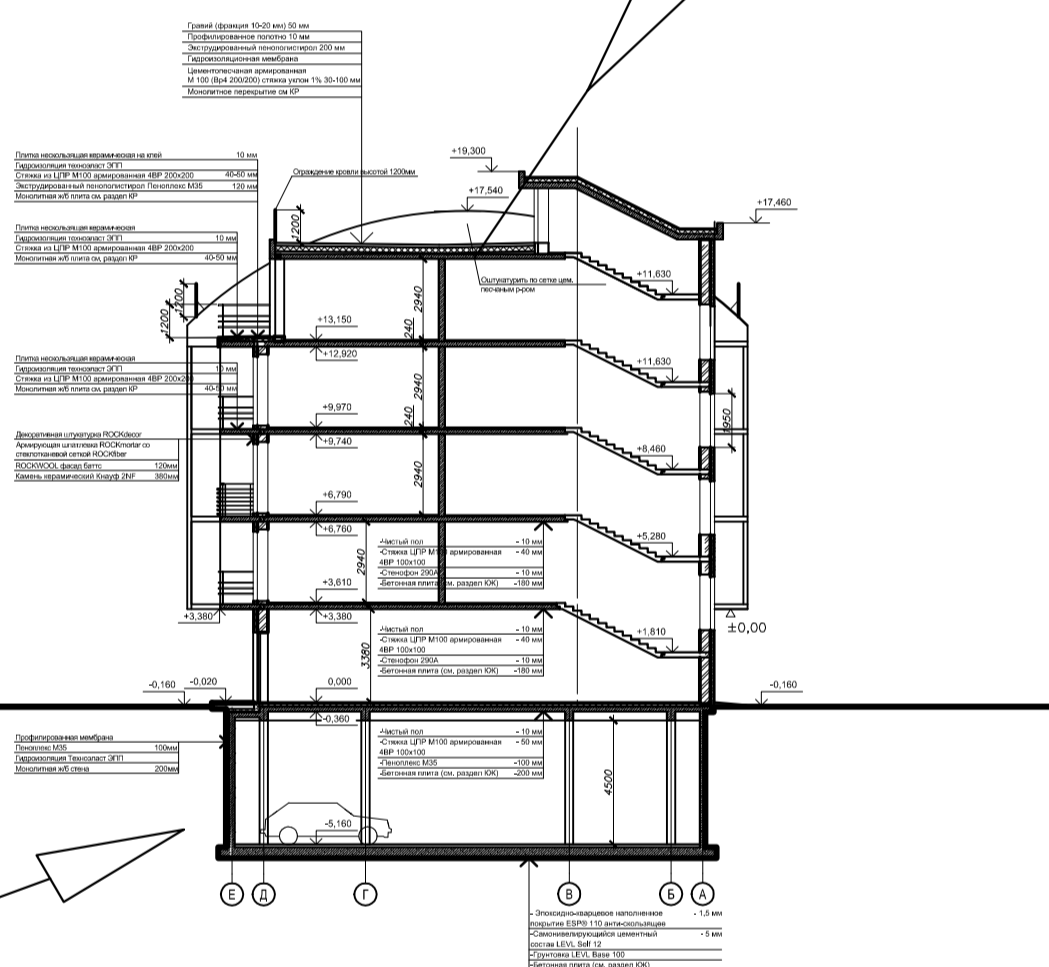

1

